



rg group

NOIDA GREATER NOIDA DELHI

SITE OFFICE
Plot No. GH-14B, Sector-01, Greater Noida West,
Distt. Gautam Buddha Nagar, (U.P.) 201306

RERA No.: UPRERAPRJ415309/09/2025 | UPRERA Website: www.up-rera.in

Collection A/c of the Project
"KVIR Towers Pvt Ltd. Collection Account for RG's Pleiaddes Phase 3",
Account No.: 57500001552765, IFSC Code: HDFC0005129,
Shri Radha Sky Garden, Gh-05, Sector 16B, Gr. Noida (W)



Scan for RERA

Disclaimer: All plans, specifications, artistic renderings shown in the brochure are only indicative and are subject to change as may be decided by the company or directed by any competent authority in the best interest of the development. This document is conceptual and not a legal offering by the company and is to be used for general information only. *The photographs and furniture used are an artist's impressions for illustration purposes only and may not bear resemblance to the actual feature/offering.


mayabious.com

RERA No.: UPRERAPRJ415309/09/2025 | www.up-rera.in


7 STAR LIVING

7 STAR LIVING

**LIVE ABOVE
AND BEYOND**

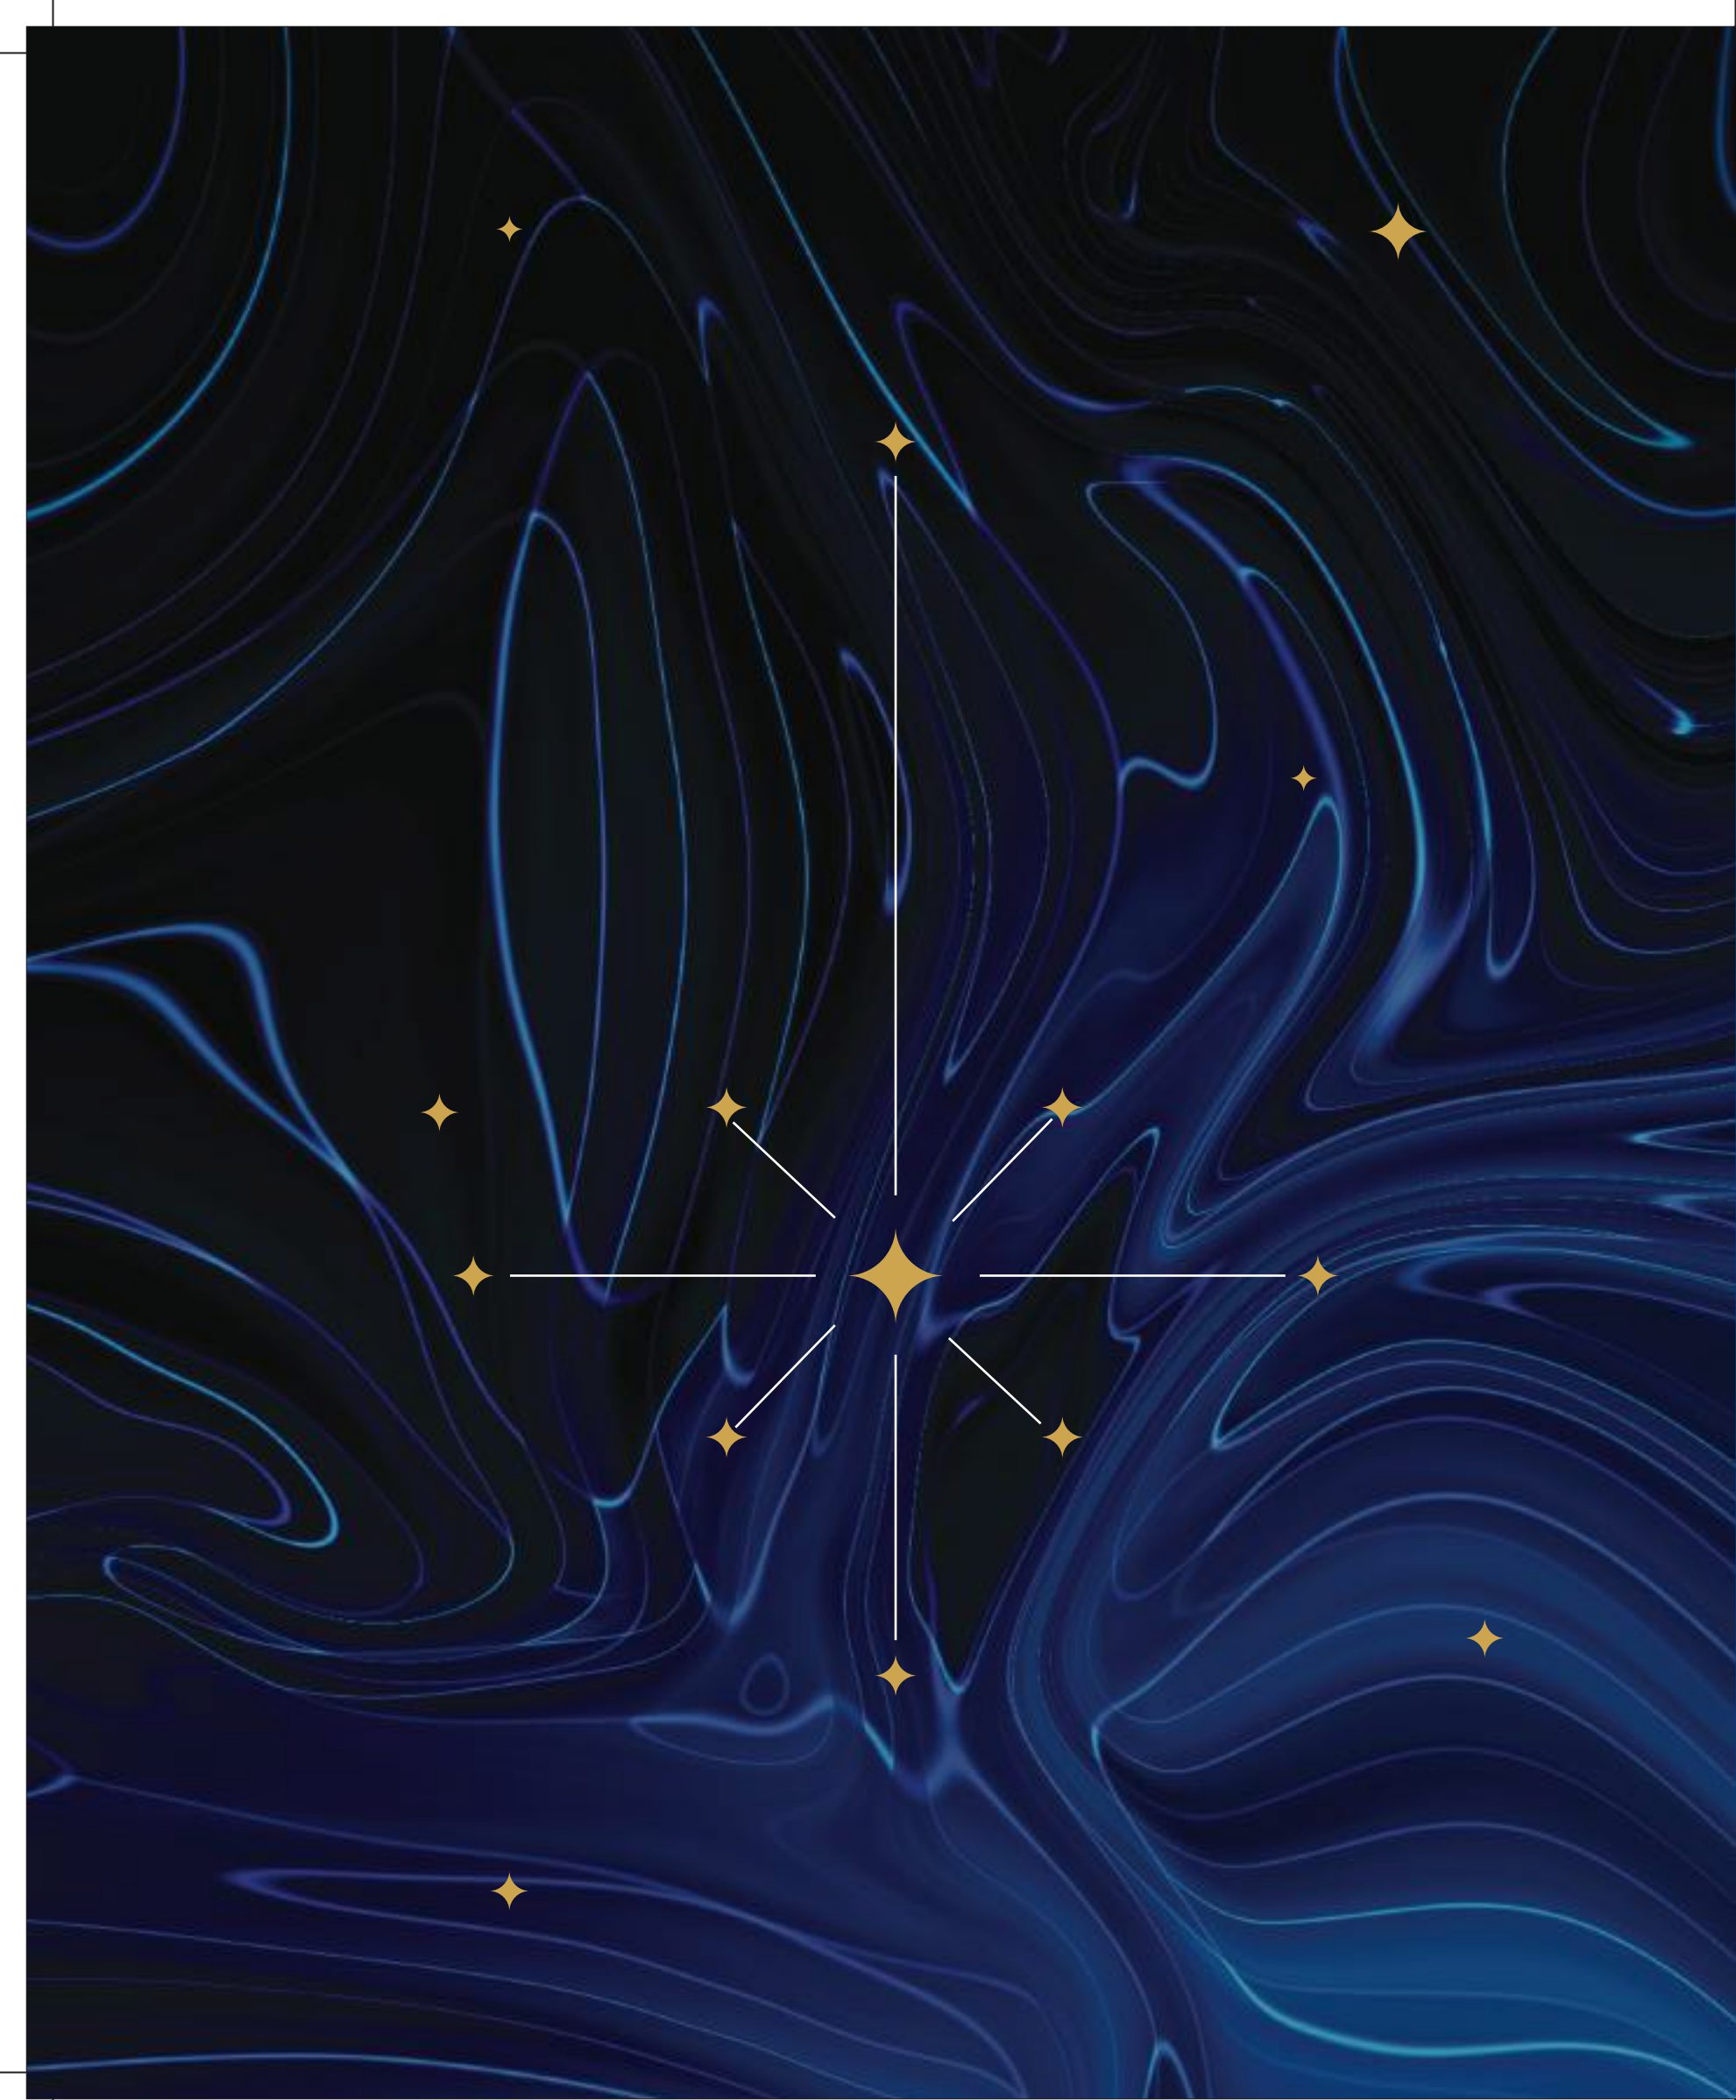

A CELESTIAL HAVEN

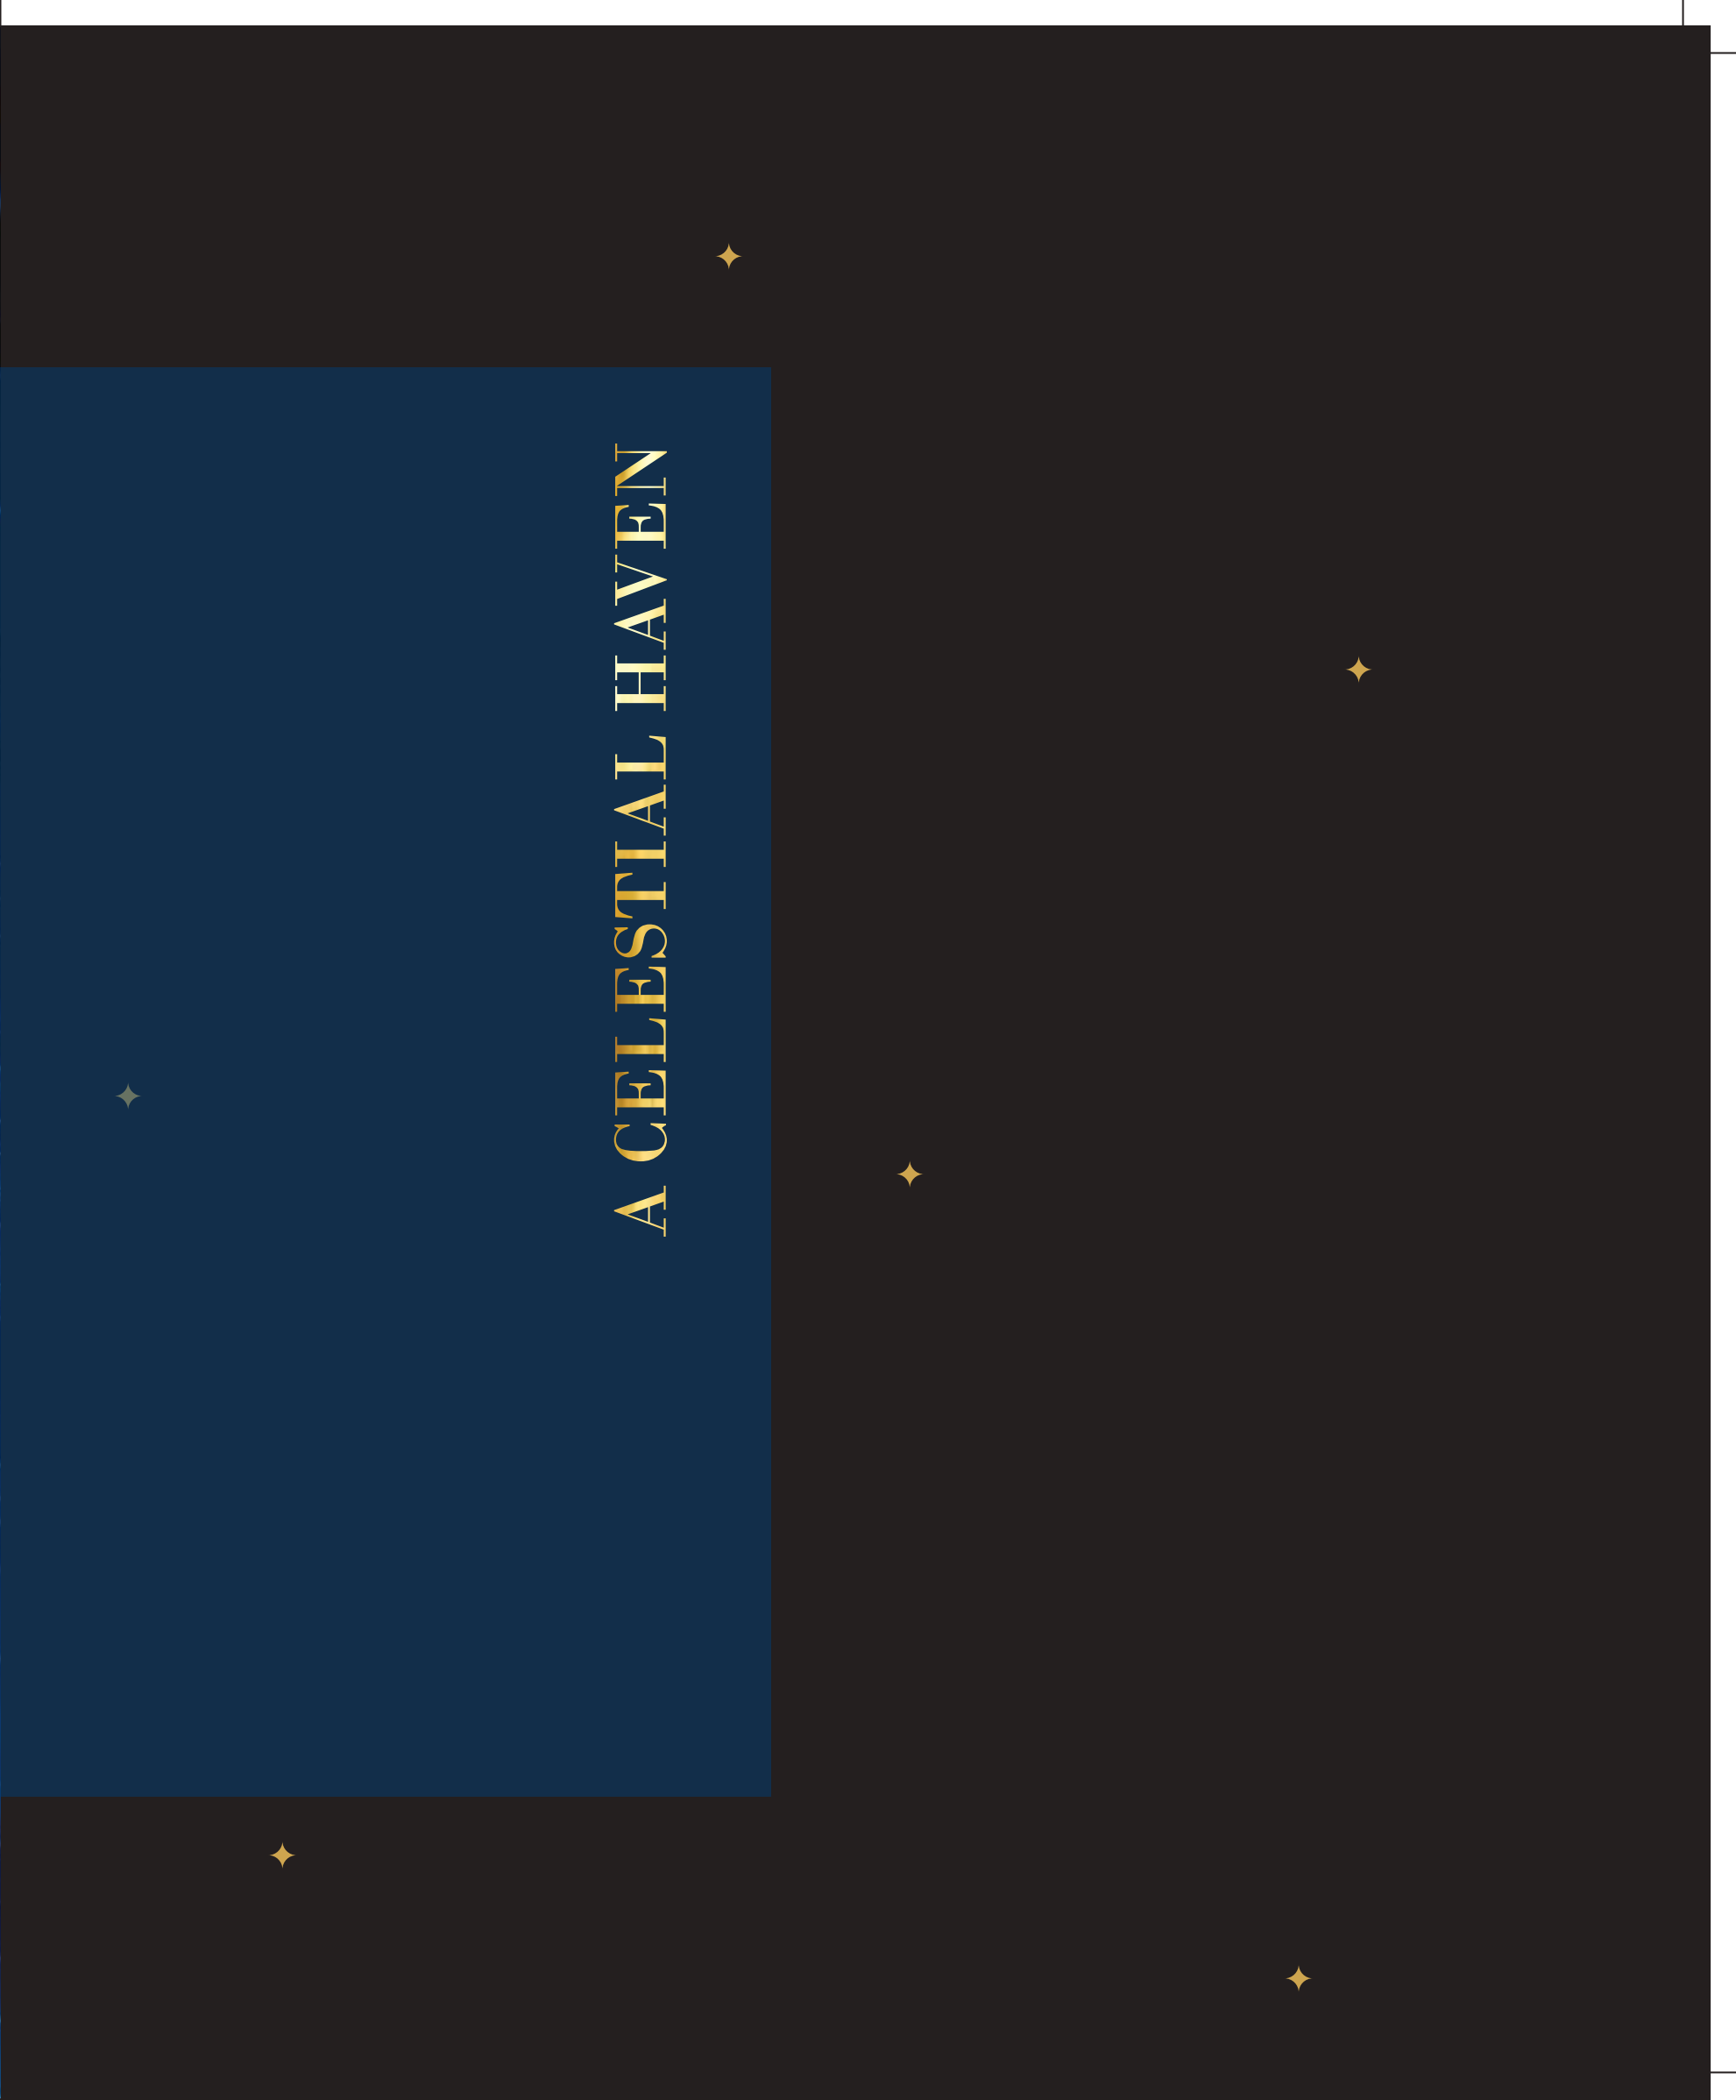


Inspired by the ethereal beauty of the pleiades constellation, this architectural masterpiece captures the elegance of stars crafted on earth. Each tower rises like a shining star, adorning Noida's skyline. RG's Pleiaddes offers a life touched by the stars — a rare blend of elegance, serenity, and timeless luxury that feels as boundless as the sky.

MASTER PLAN



- | | | | |
|----------------------------|---|---------------------------------|-------------------------|
| 1. Sitouts with Palm Court | 8. Walkway | 15. Cricket Net Practice | 23. Banquet Lawn |
| 2. Tree Court with Sitout | 9. Preteen | 16. Tennis Court | 24. Commercial Drop-off |
| 3. Tot Lot | 10. Outdoor Gym | 17. Amphitheatre | 25. Jogging Track |
| 4. Deck | 11. Pavilion with Hedge Garden | 18. Mound Garden with Sculpture | |
| 5. Kids' Pool | 12. Lawn with Mound | 19. Sitout Under Trellis | |
| 6. Family Pool | 13. Aroma Garden with Sitout | 20. Drop-off | |
| 7. Lap Pool | 14. Reflexology Path with Senior Citizen Sitout | 21. Driveway | |
| | | 22. Club Drop-off | |



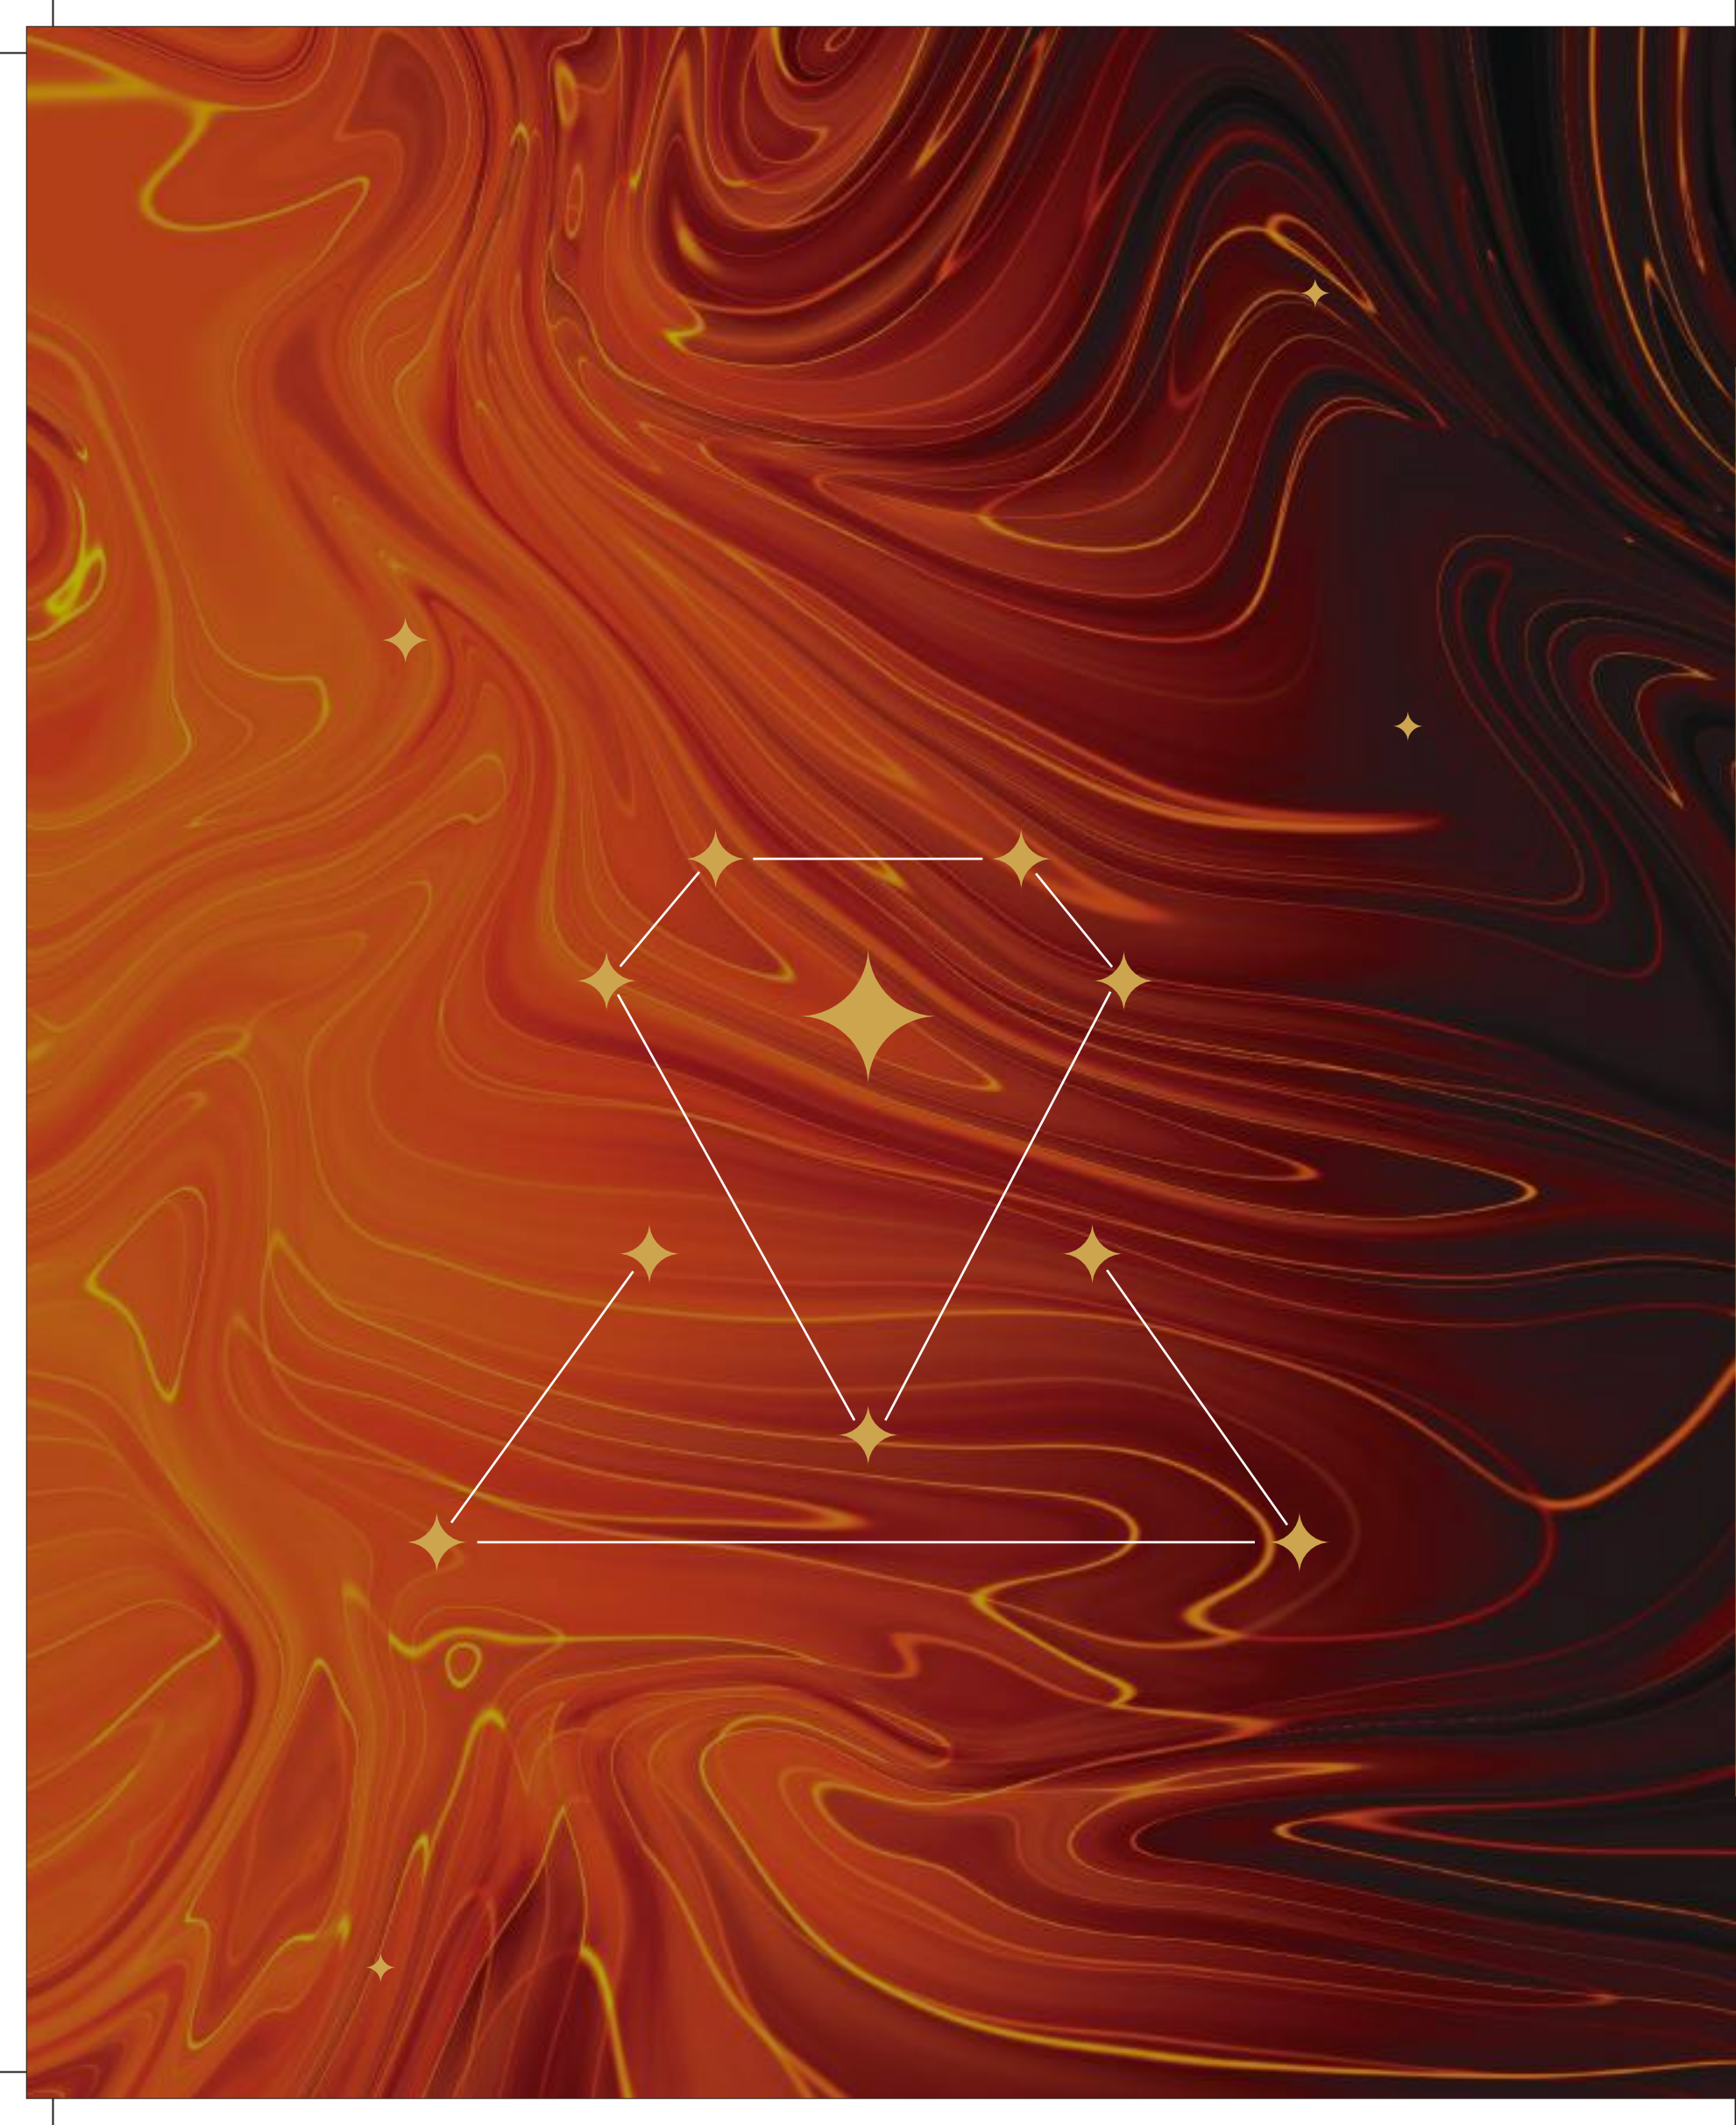

A STAR-STUDDED ADDRESS



LOCATION MAP

Nestled in Sector 1, Noida, RG's Pleiaddes shines at the pinnacle of connectivity and convenience, offering seamless access to the best the city has to offer. Just minutes from key business hubs, entertainment centers, and elite schools, this prime location ensures that everything you need is within reach.


Nearby Landmarks



ACE Divino	0.0 km
ATS Destinaire	0.0 km
Yatharth Super Speciality Hospital	2.3 km
Sanfort Play School	1.1 km
Adorables Daycare	400 m
DRS Public School	850 m
Gautam Budh Balak Inter College	2.9 km

Public Transport

Nearest Bus Stop	2.8 km
Noida Sector 81 Metro Station	8.1 km
Anand Vihar Terminal Railway Station	23.6 km
Indira Gandhi International Airport	53 km

*Map not to scale

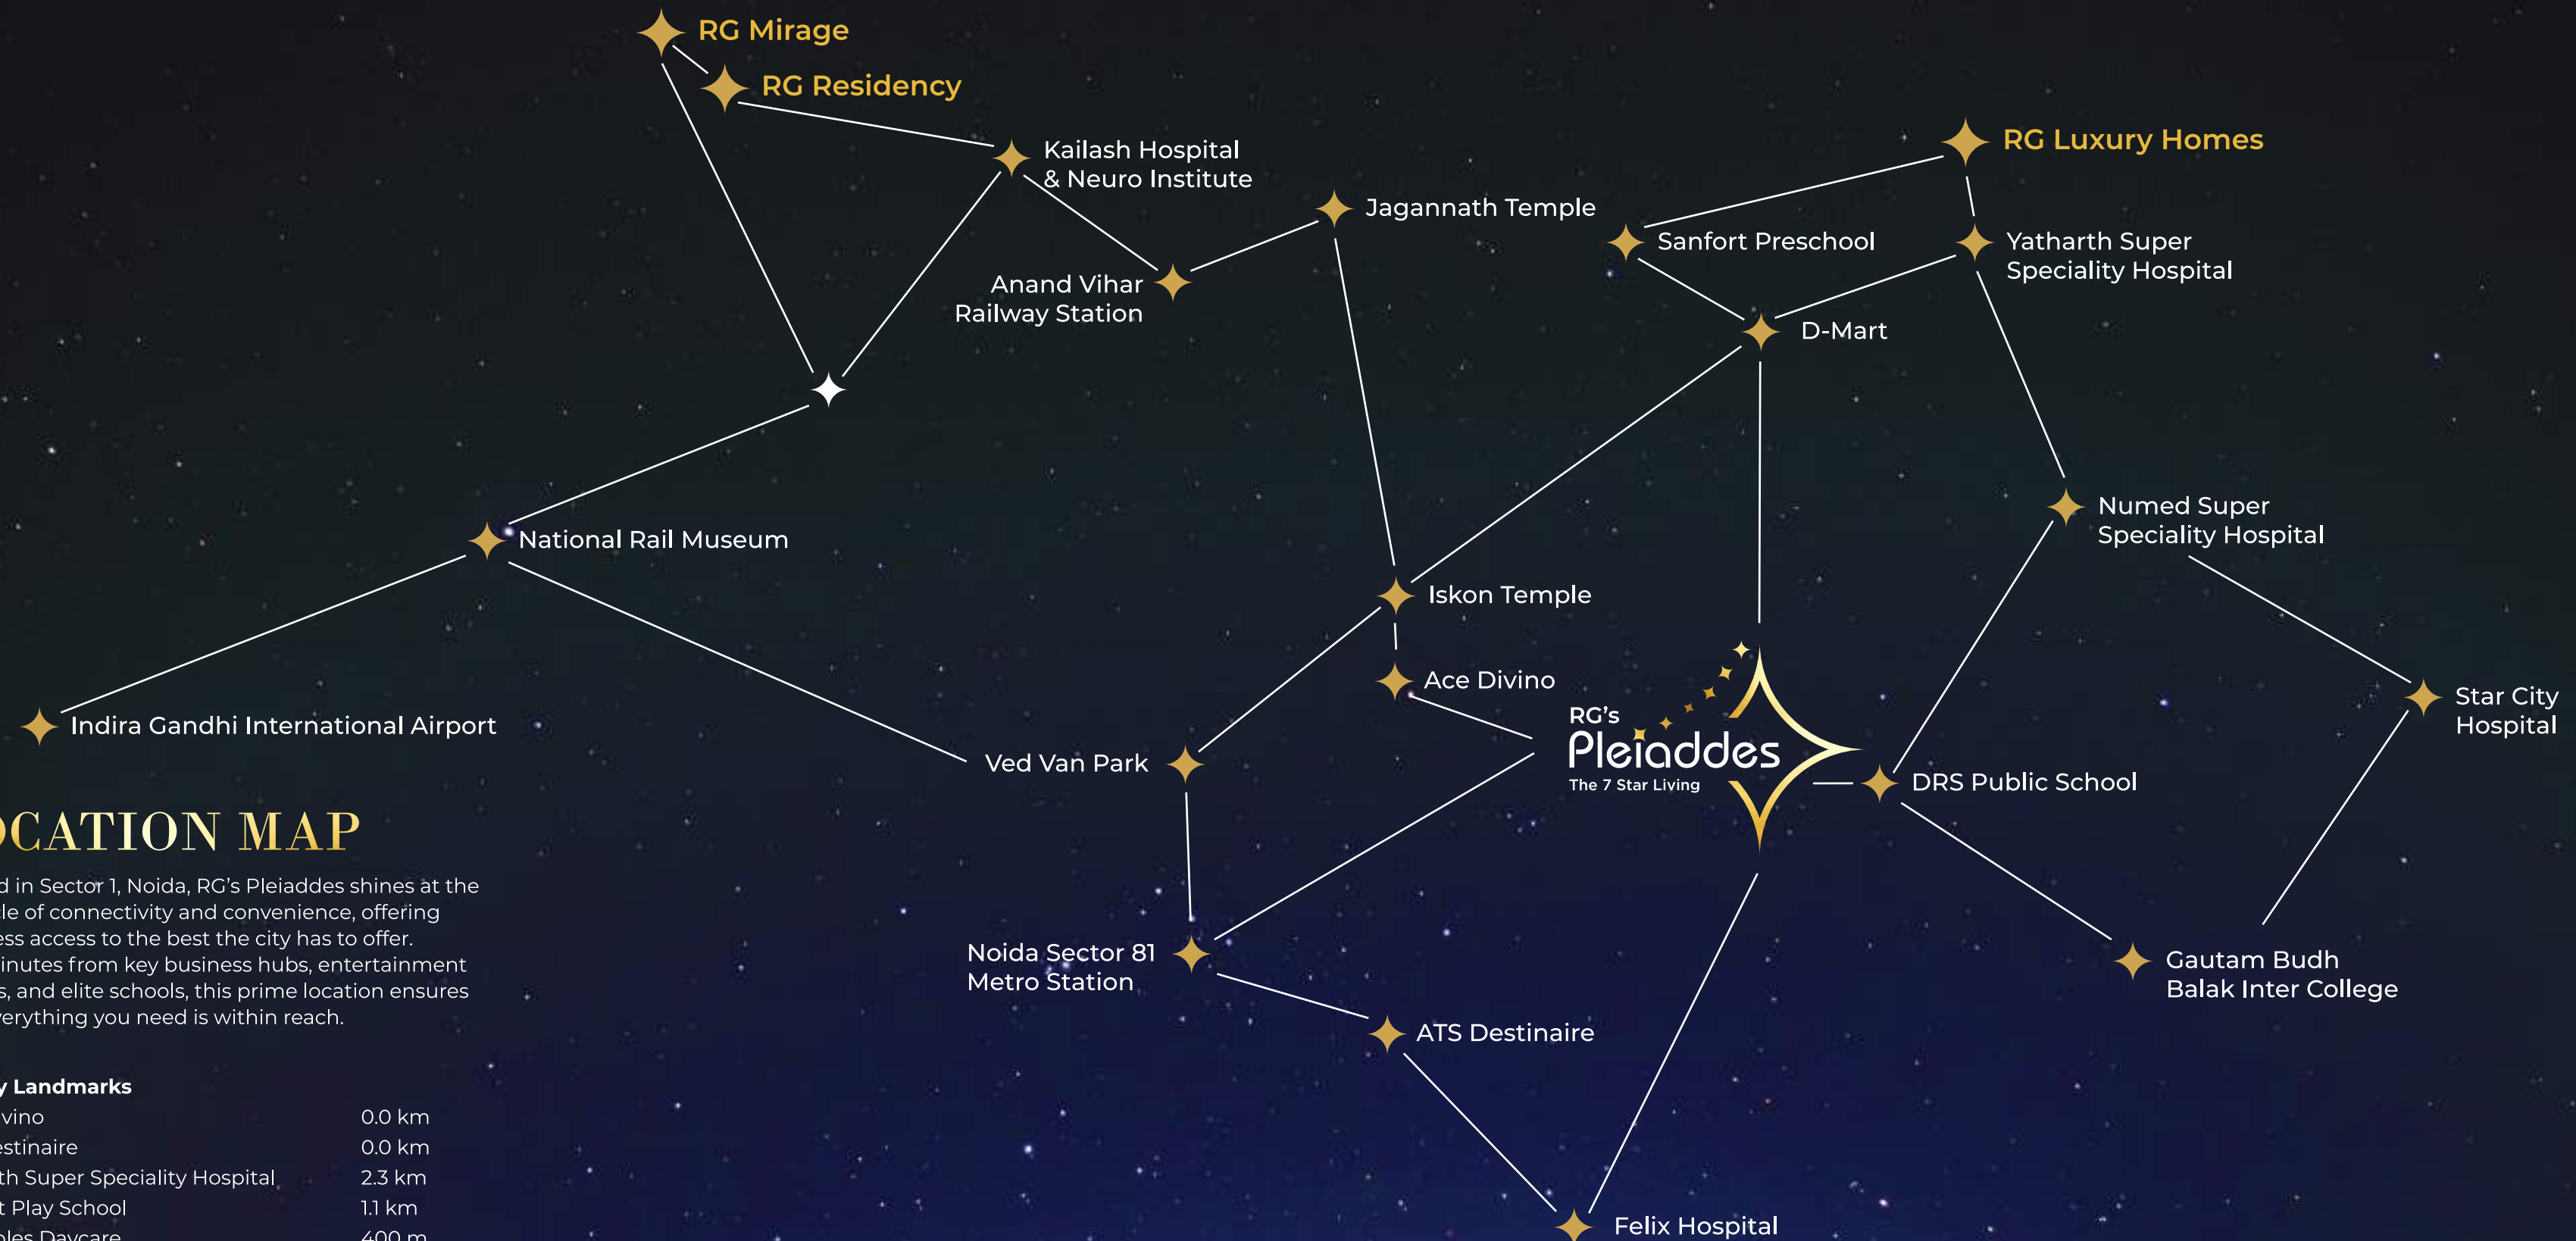

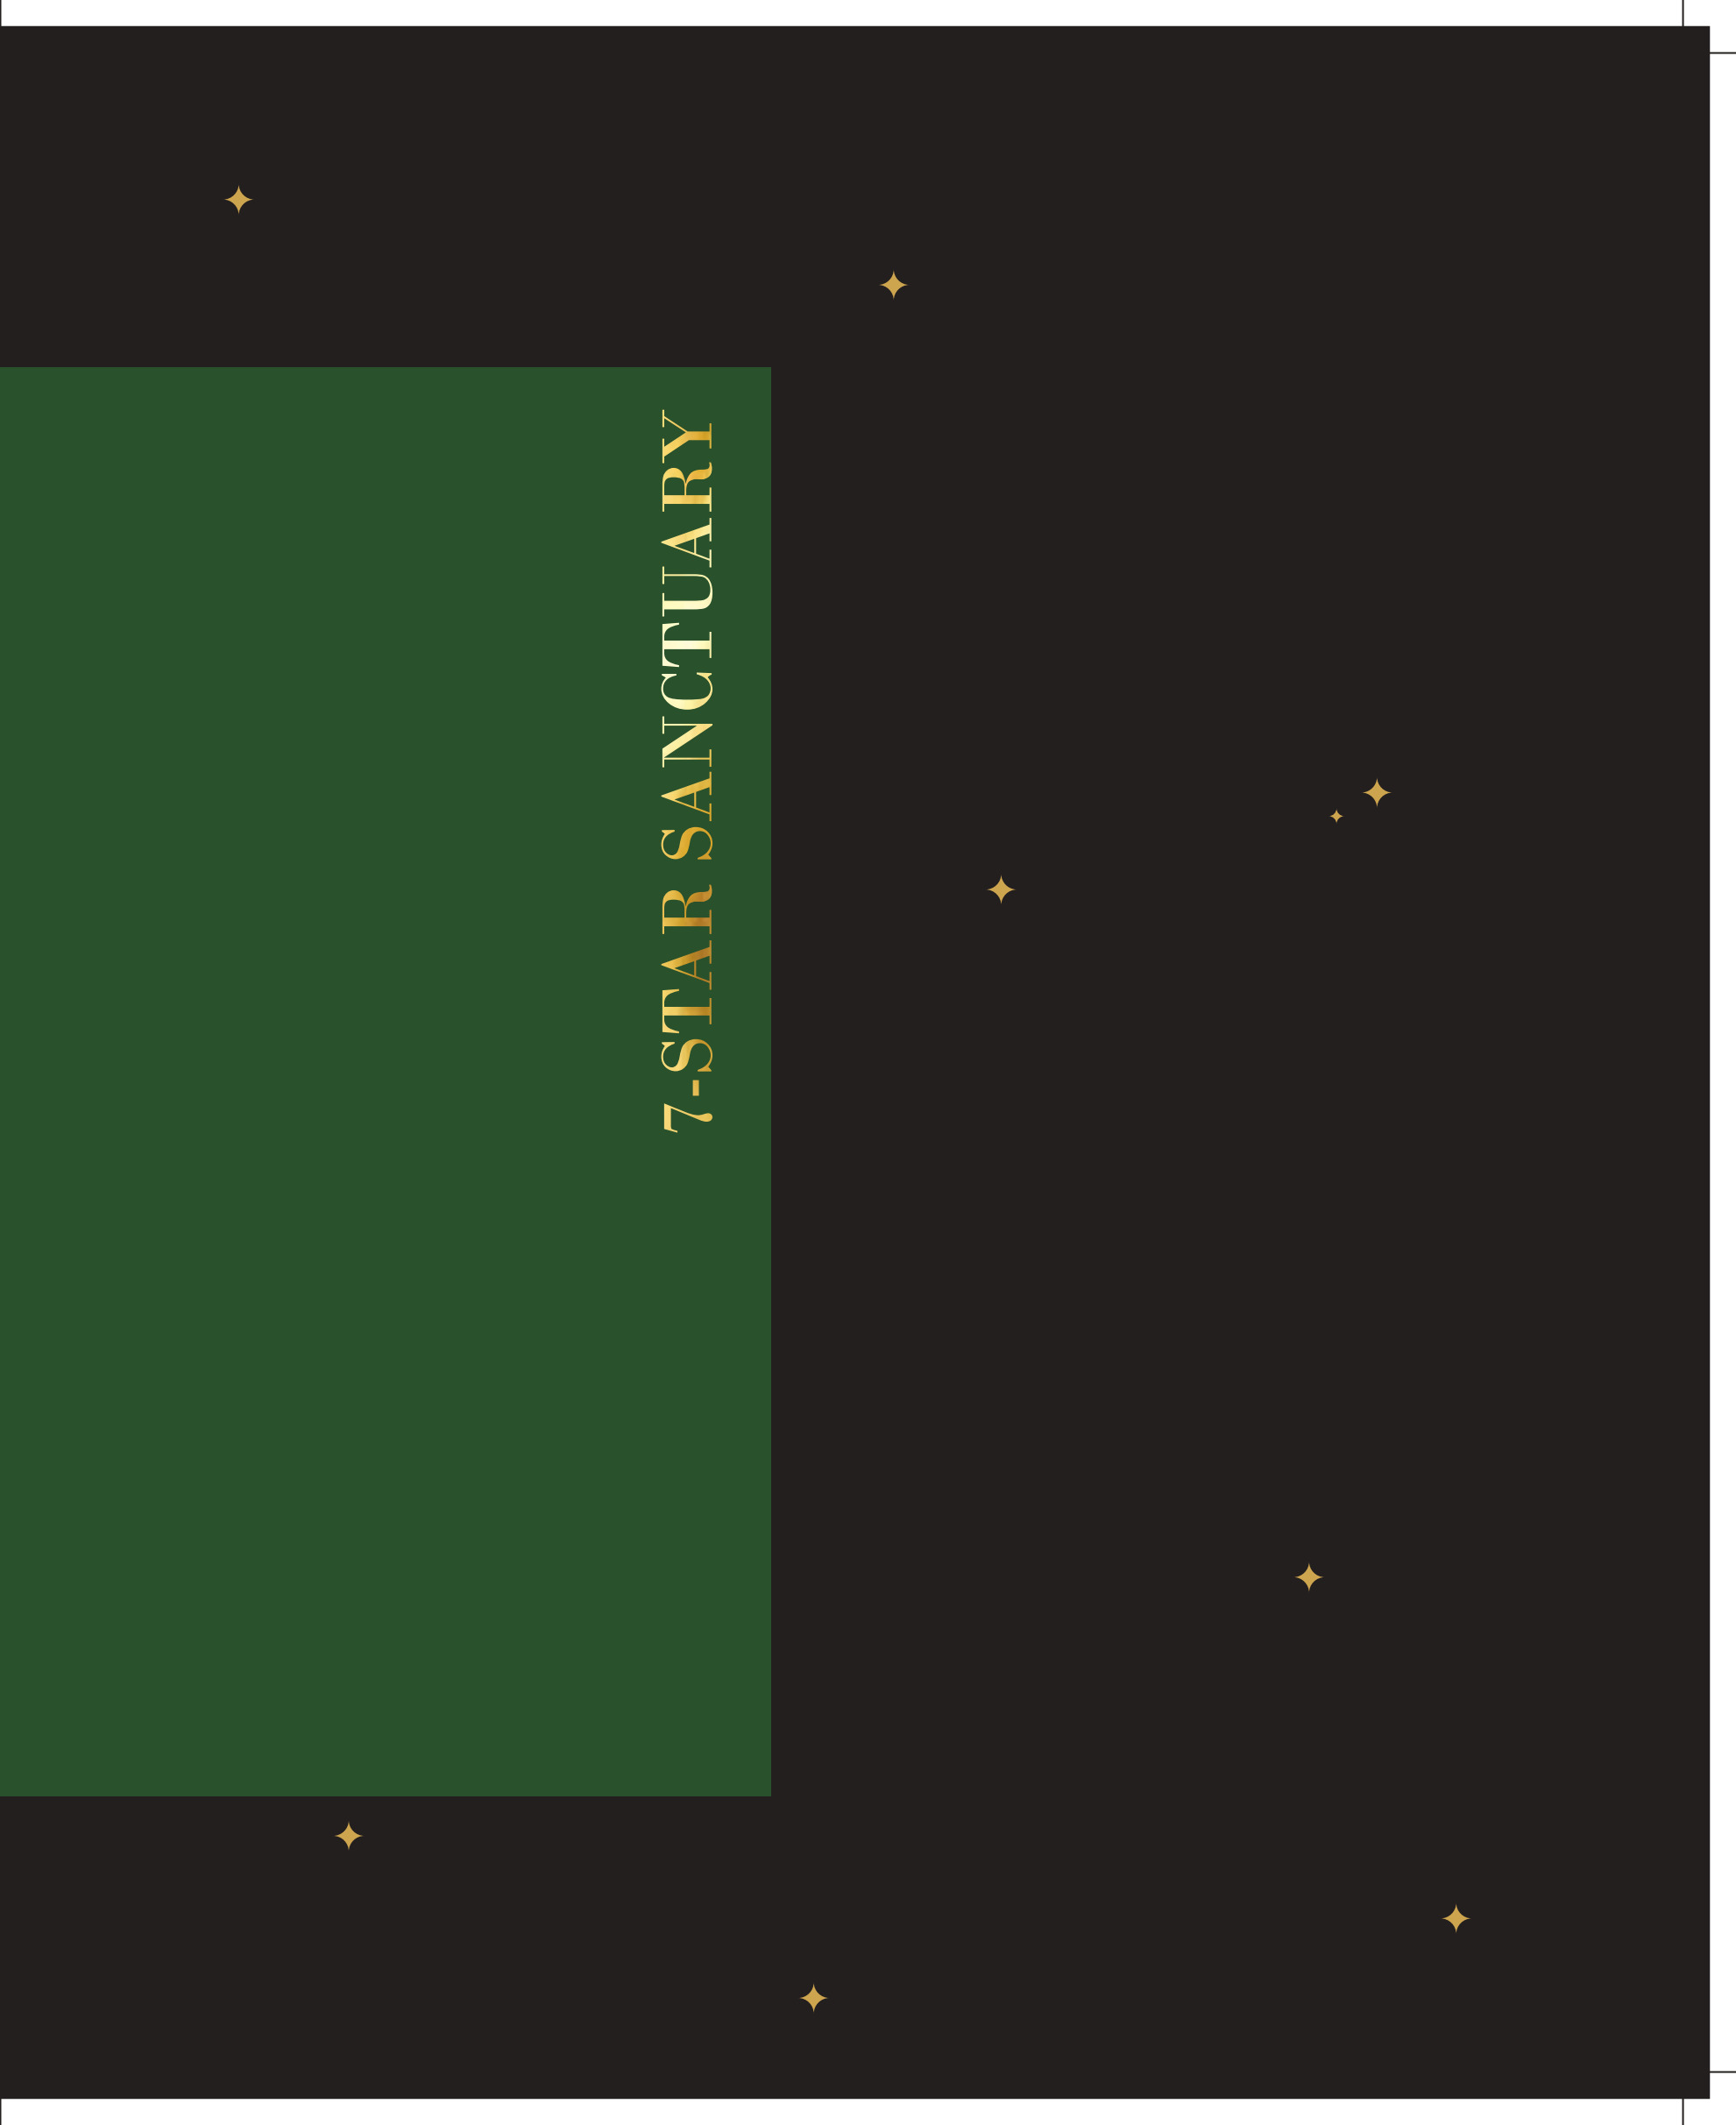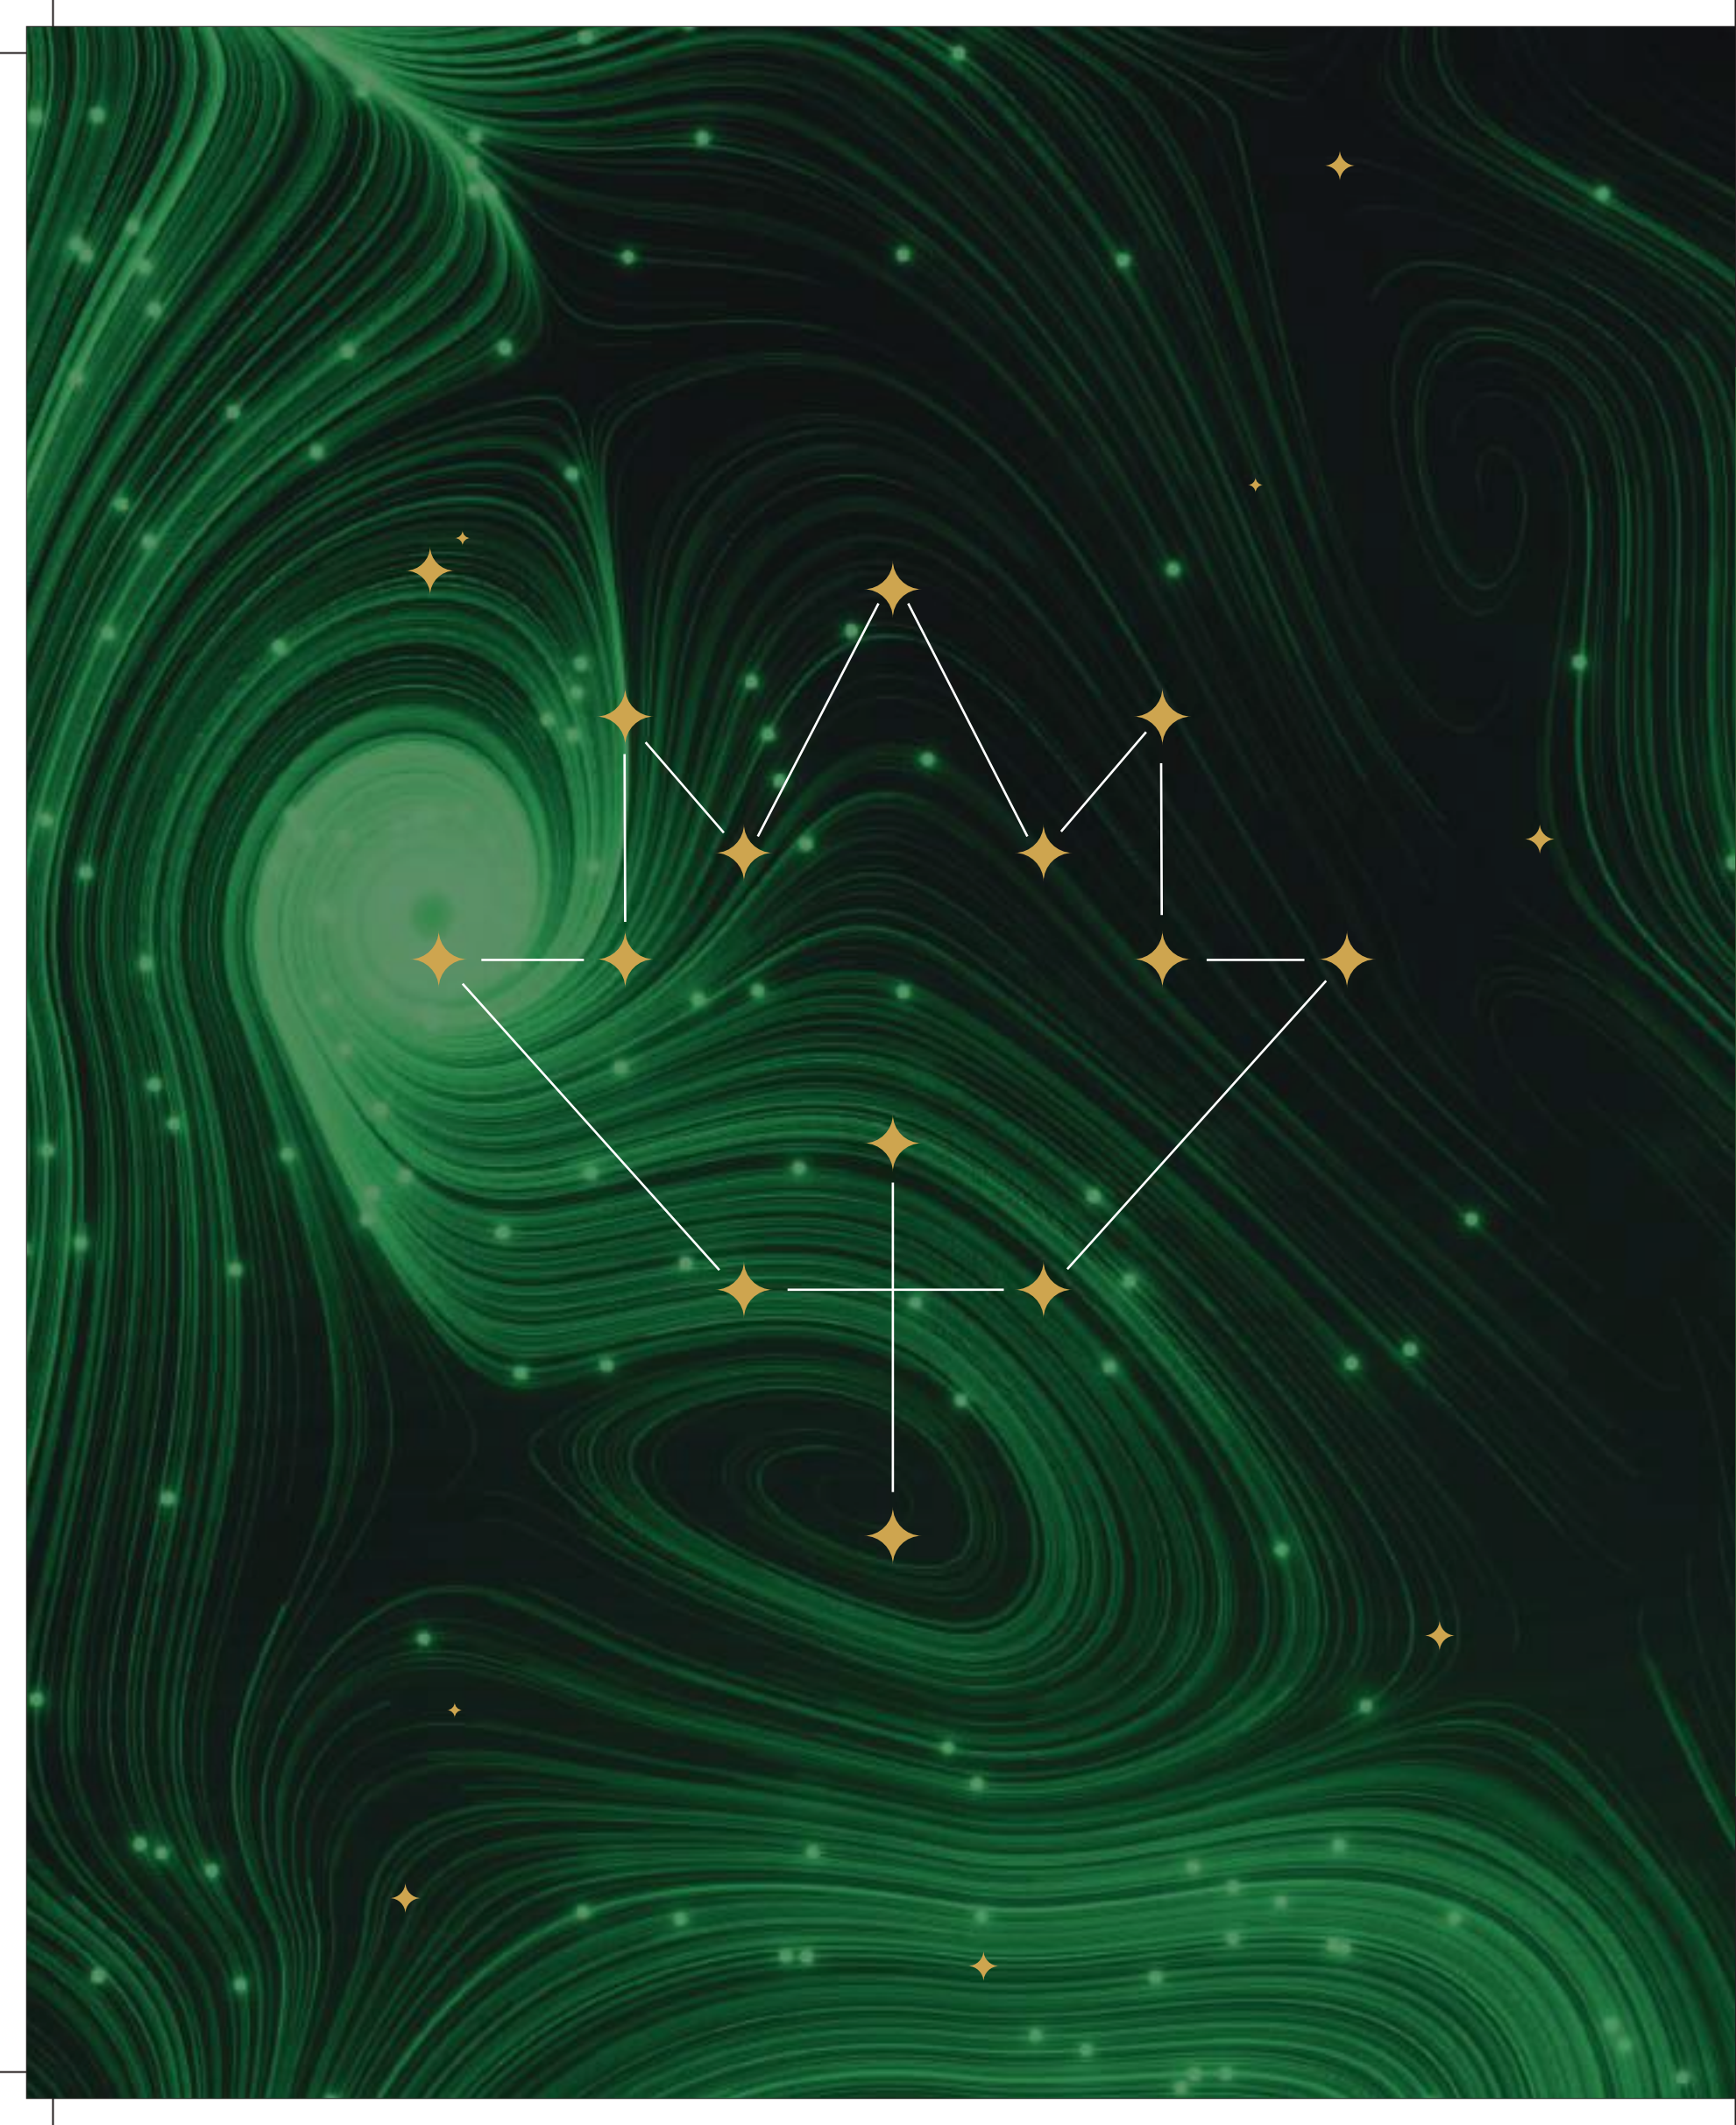


RG's Pleiaddes offers a 7-star sanctuary, where every element is crafted with grace and elegance. It is home to the most surreal and boundless luxury, creating a space where every moment feels like a celestial dream. The breathtaking cityscape, the panoramic vistas, the lush green podium and the most coveted clubhouse in the neighbourhood, everything culminates to make RG's Pleiaddes the star of residences.

75% Landscaped Green
Landscaped Podium
Expansive Homes
Sought After Clubhouse
IGBC Certified Gold Rated Building
Separate Commercial Complex

Luxury written
in stars

Aerial View

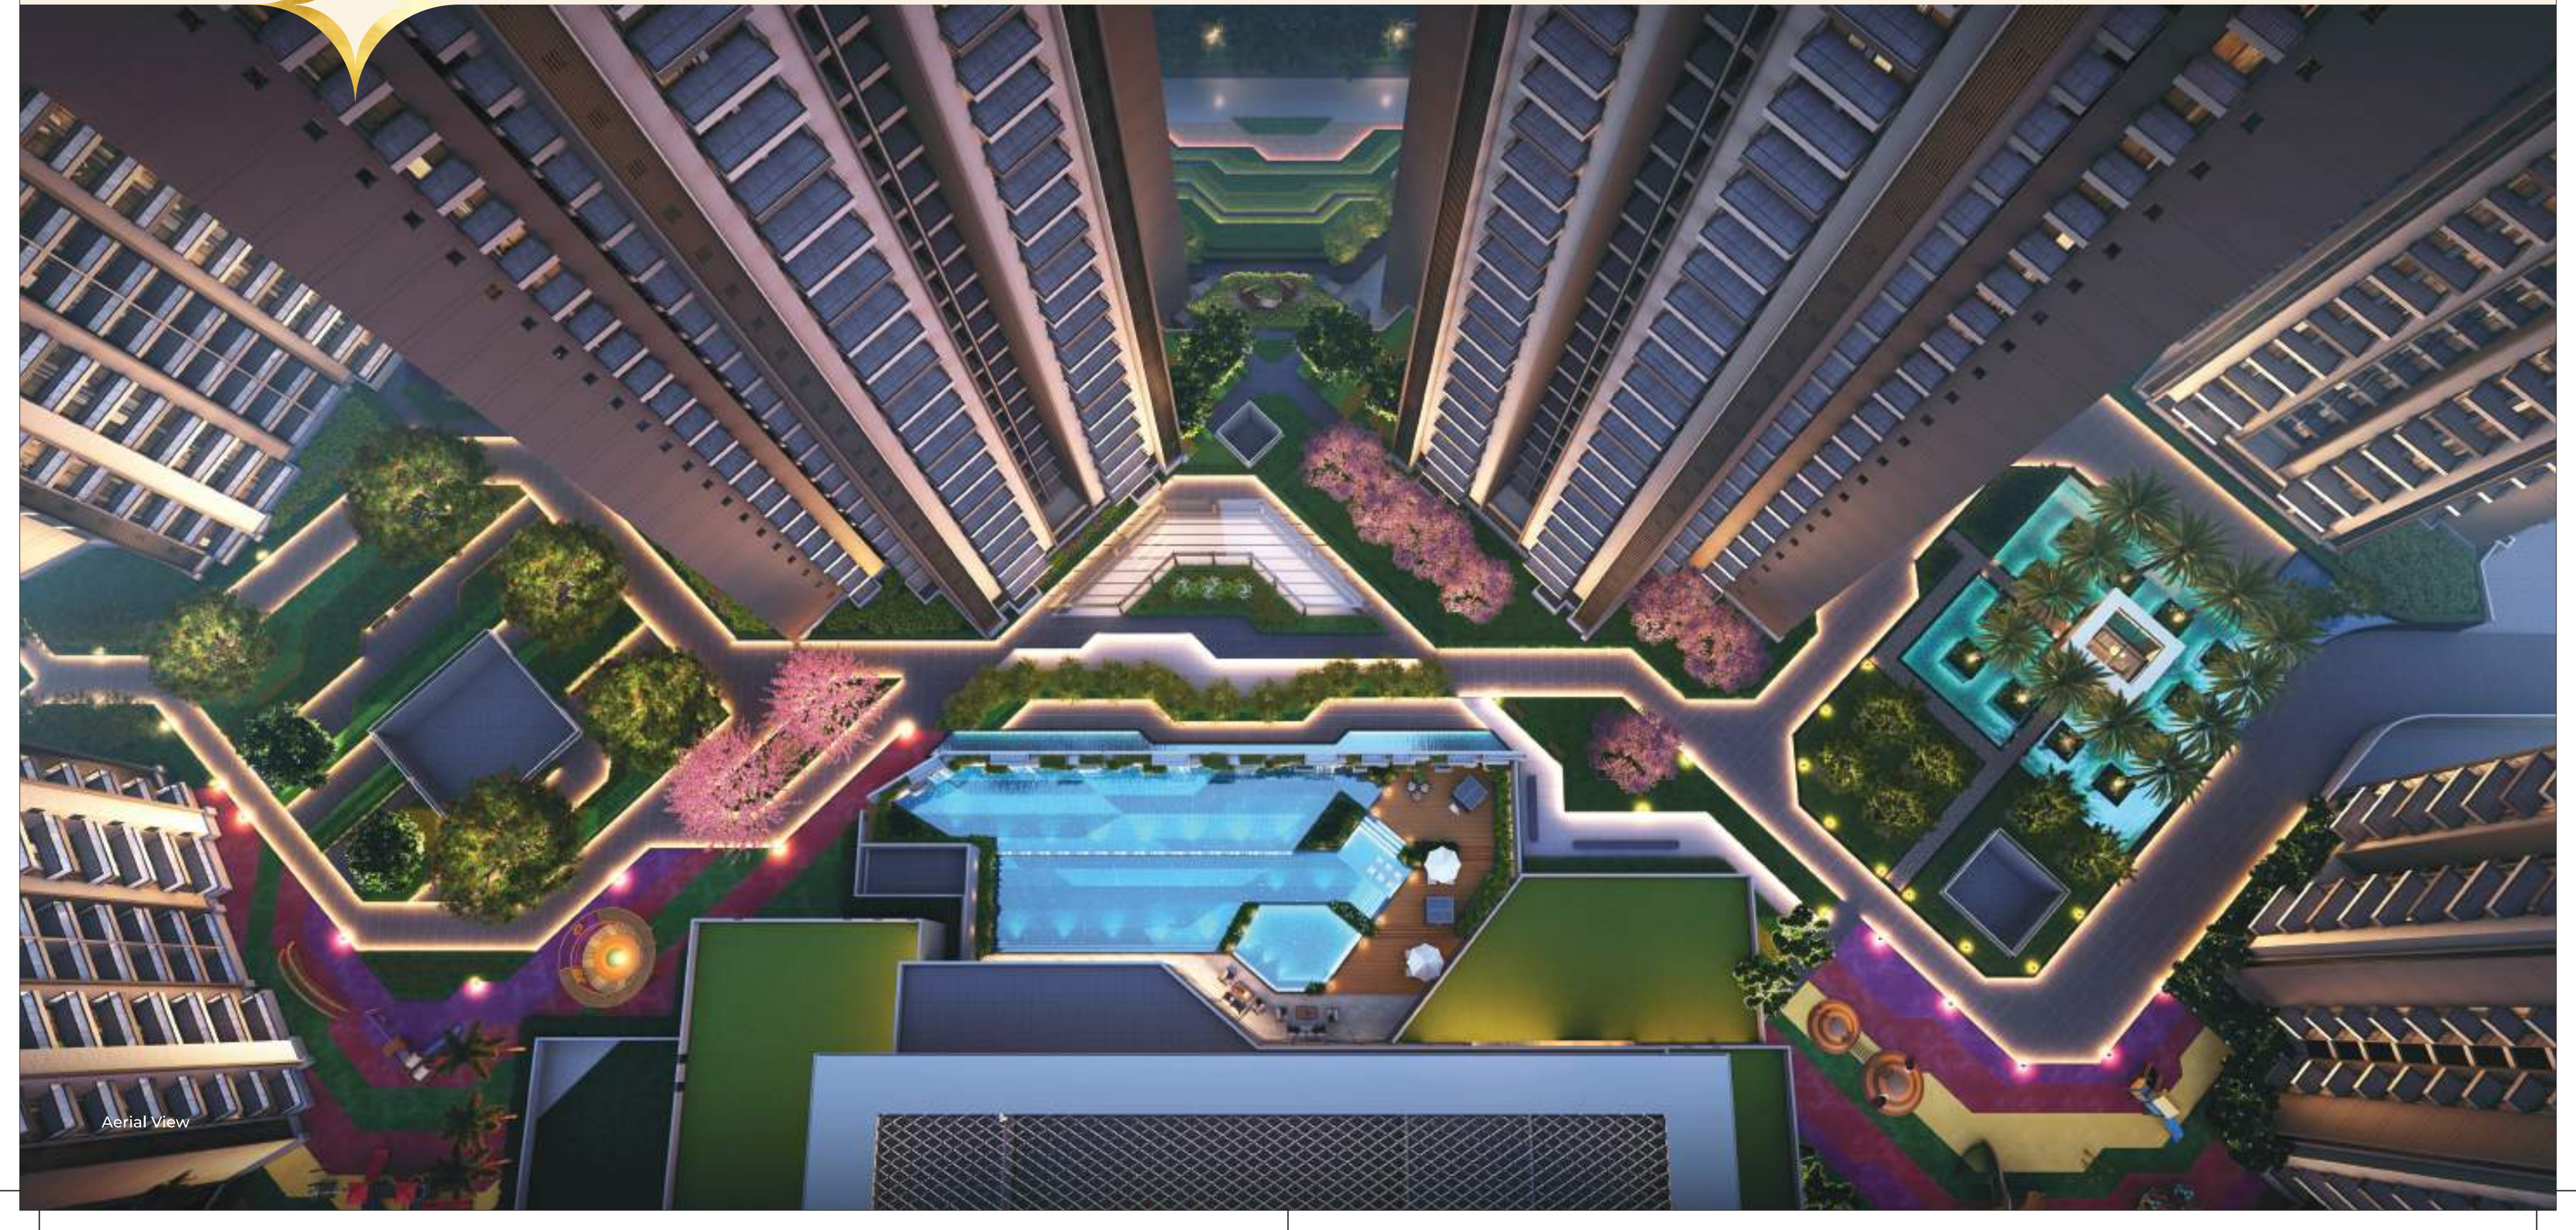An aerial night view of a modern residential complex. The image shows several high-rise apartment buildings with balconies, illuminated from within. In the center, there is a large, rectangular swimming pool with a blue glow. Surrounding the pool are landscaped areas with green lawns, trees, and walkways. The walkways are illuminated with warm, yellow lights. There are also some smaller, square pools or water features. The overall scene is a mix of modern architecture and lush landscaping, creating a luxurious atmosphere.

Landscaped


by the universe




Aroma Garden View


Witness Unmatched
Luxury

Amphitheatre View

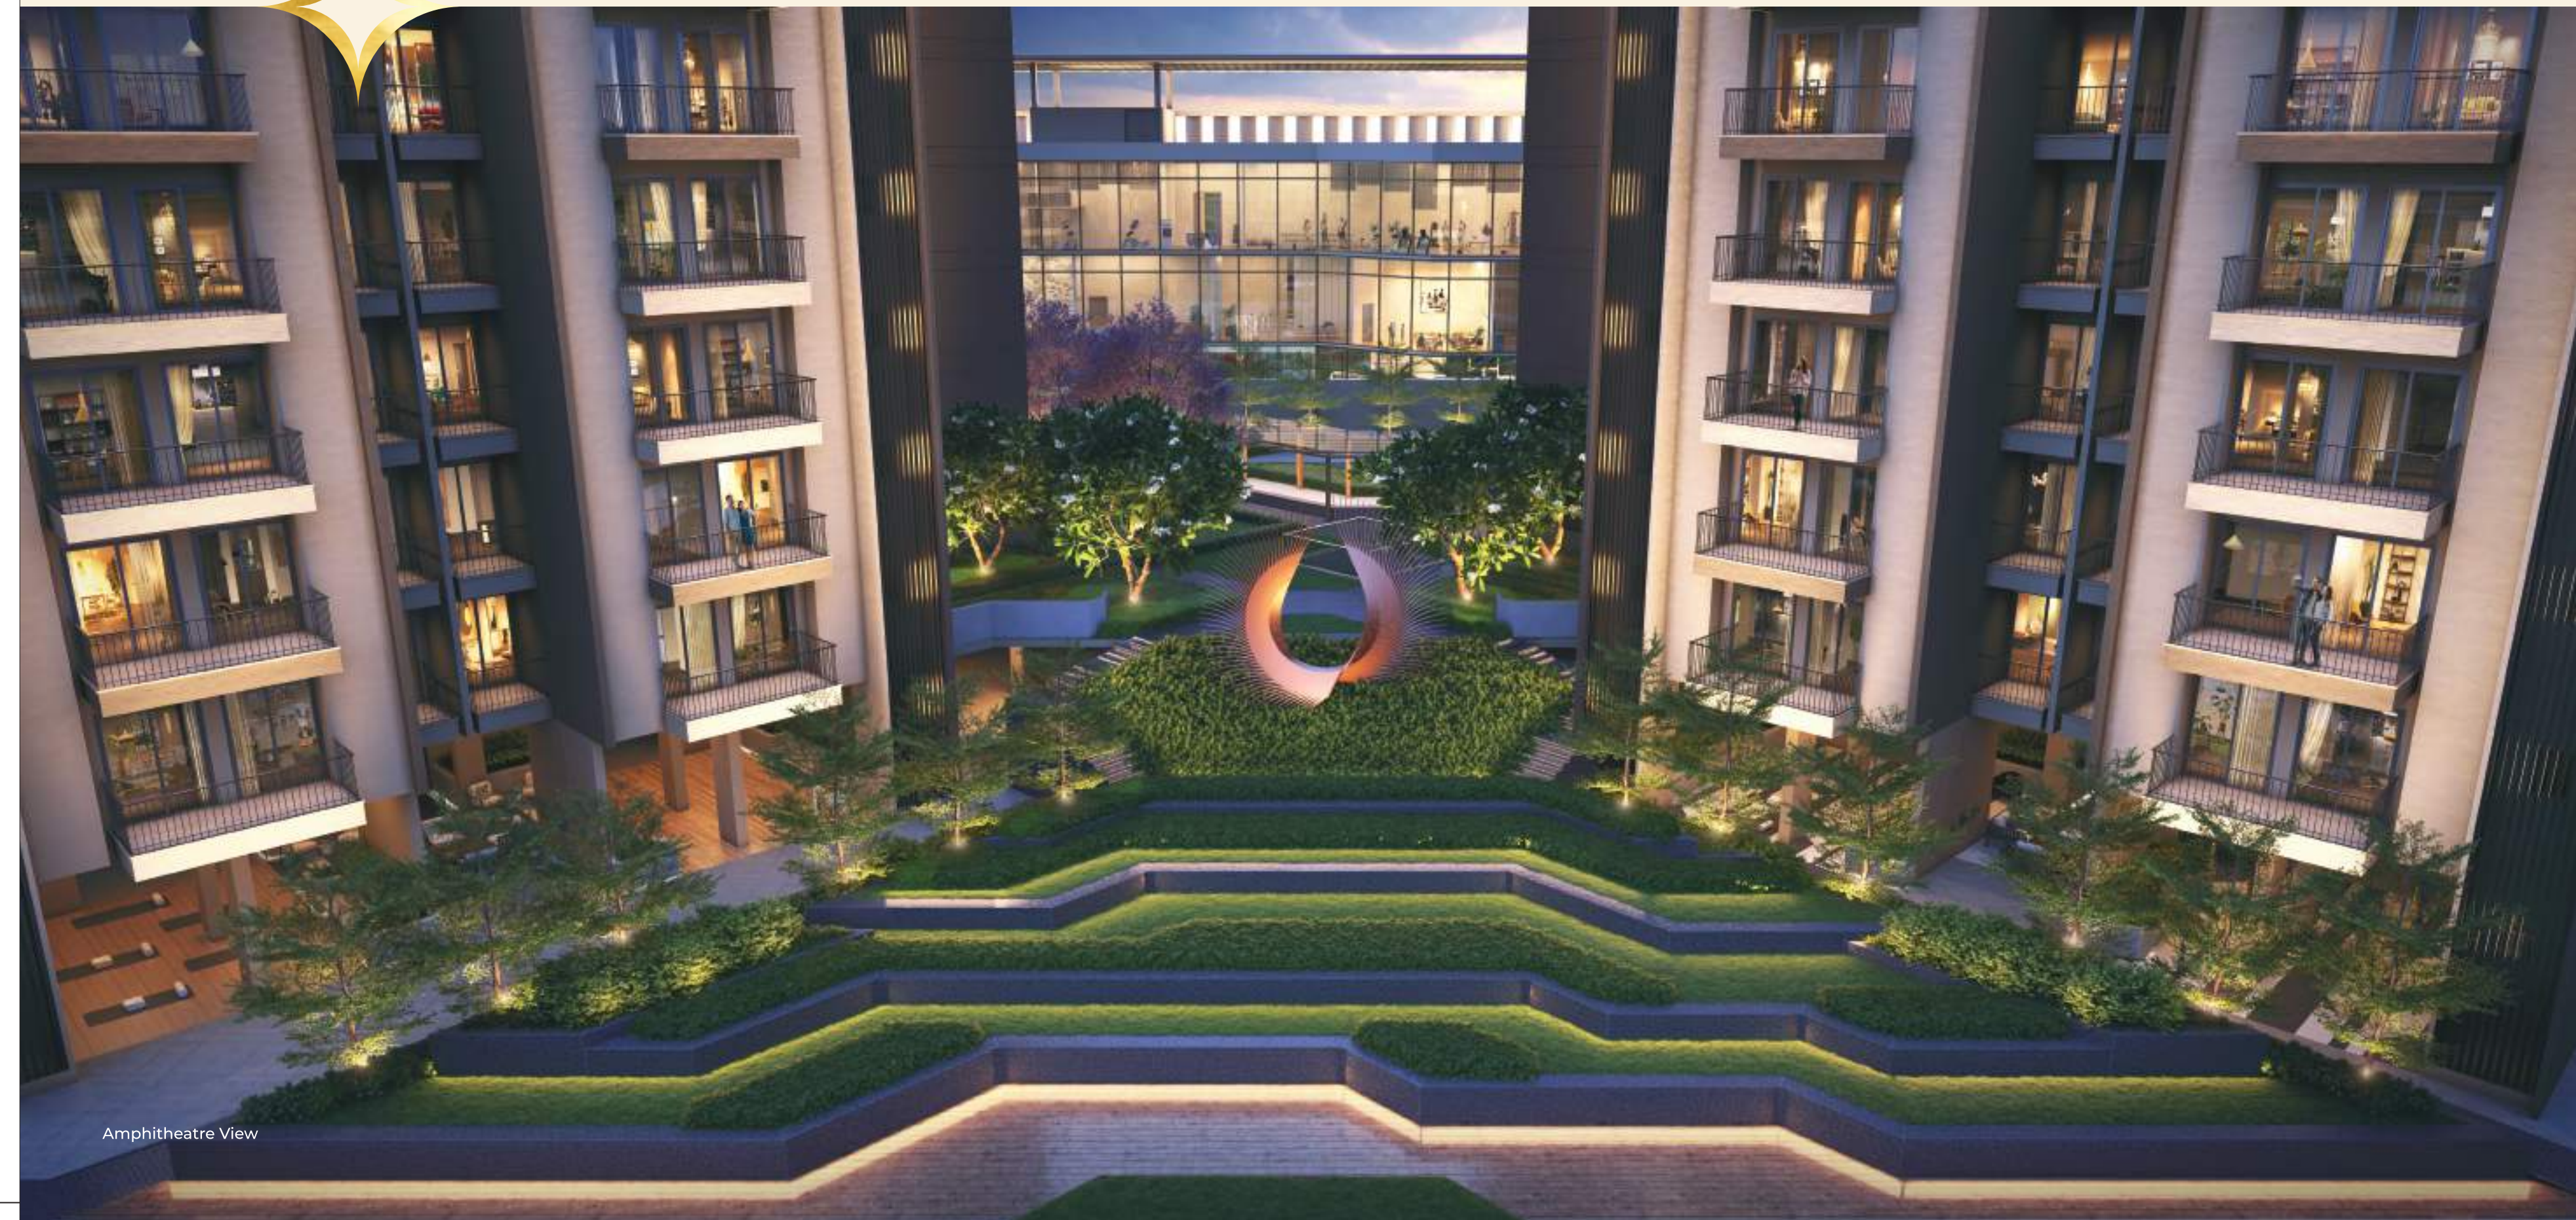

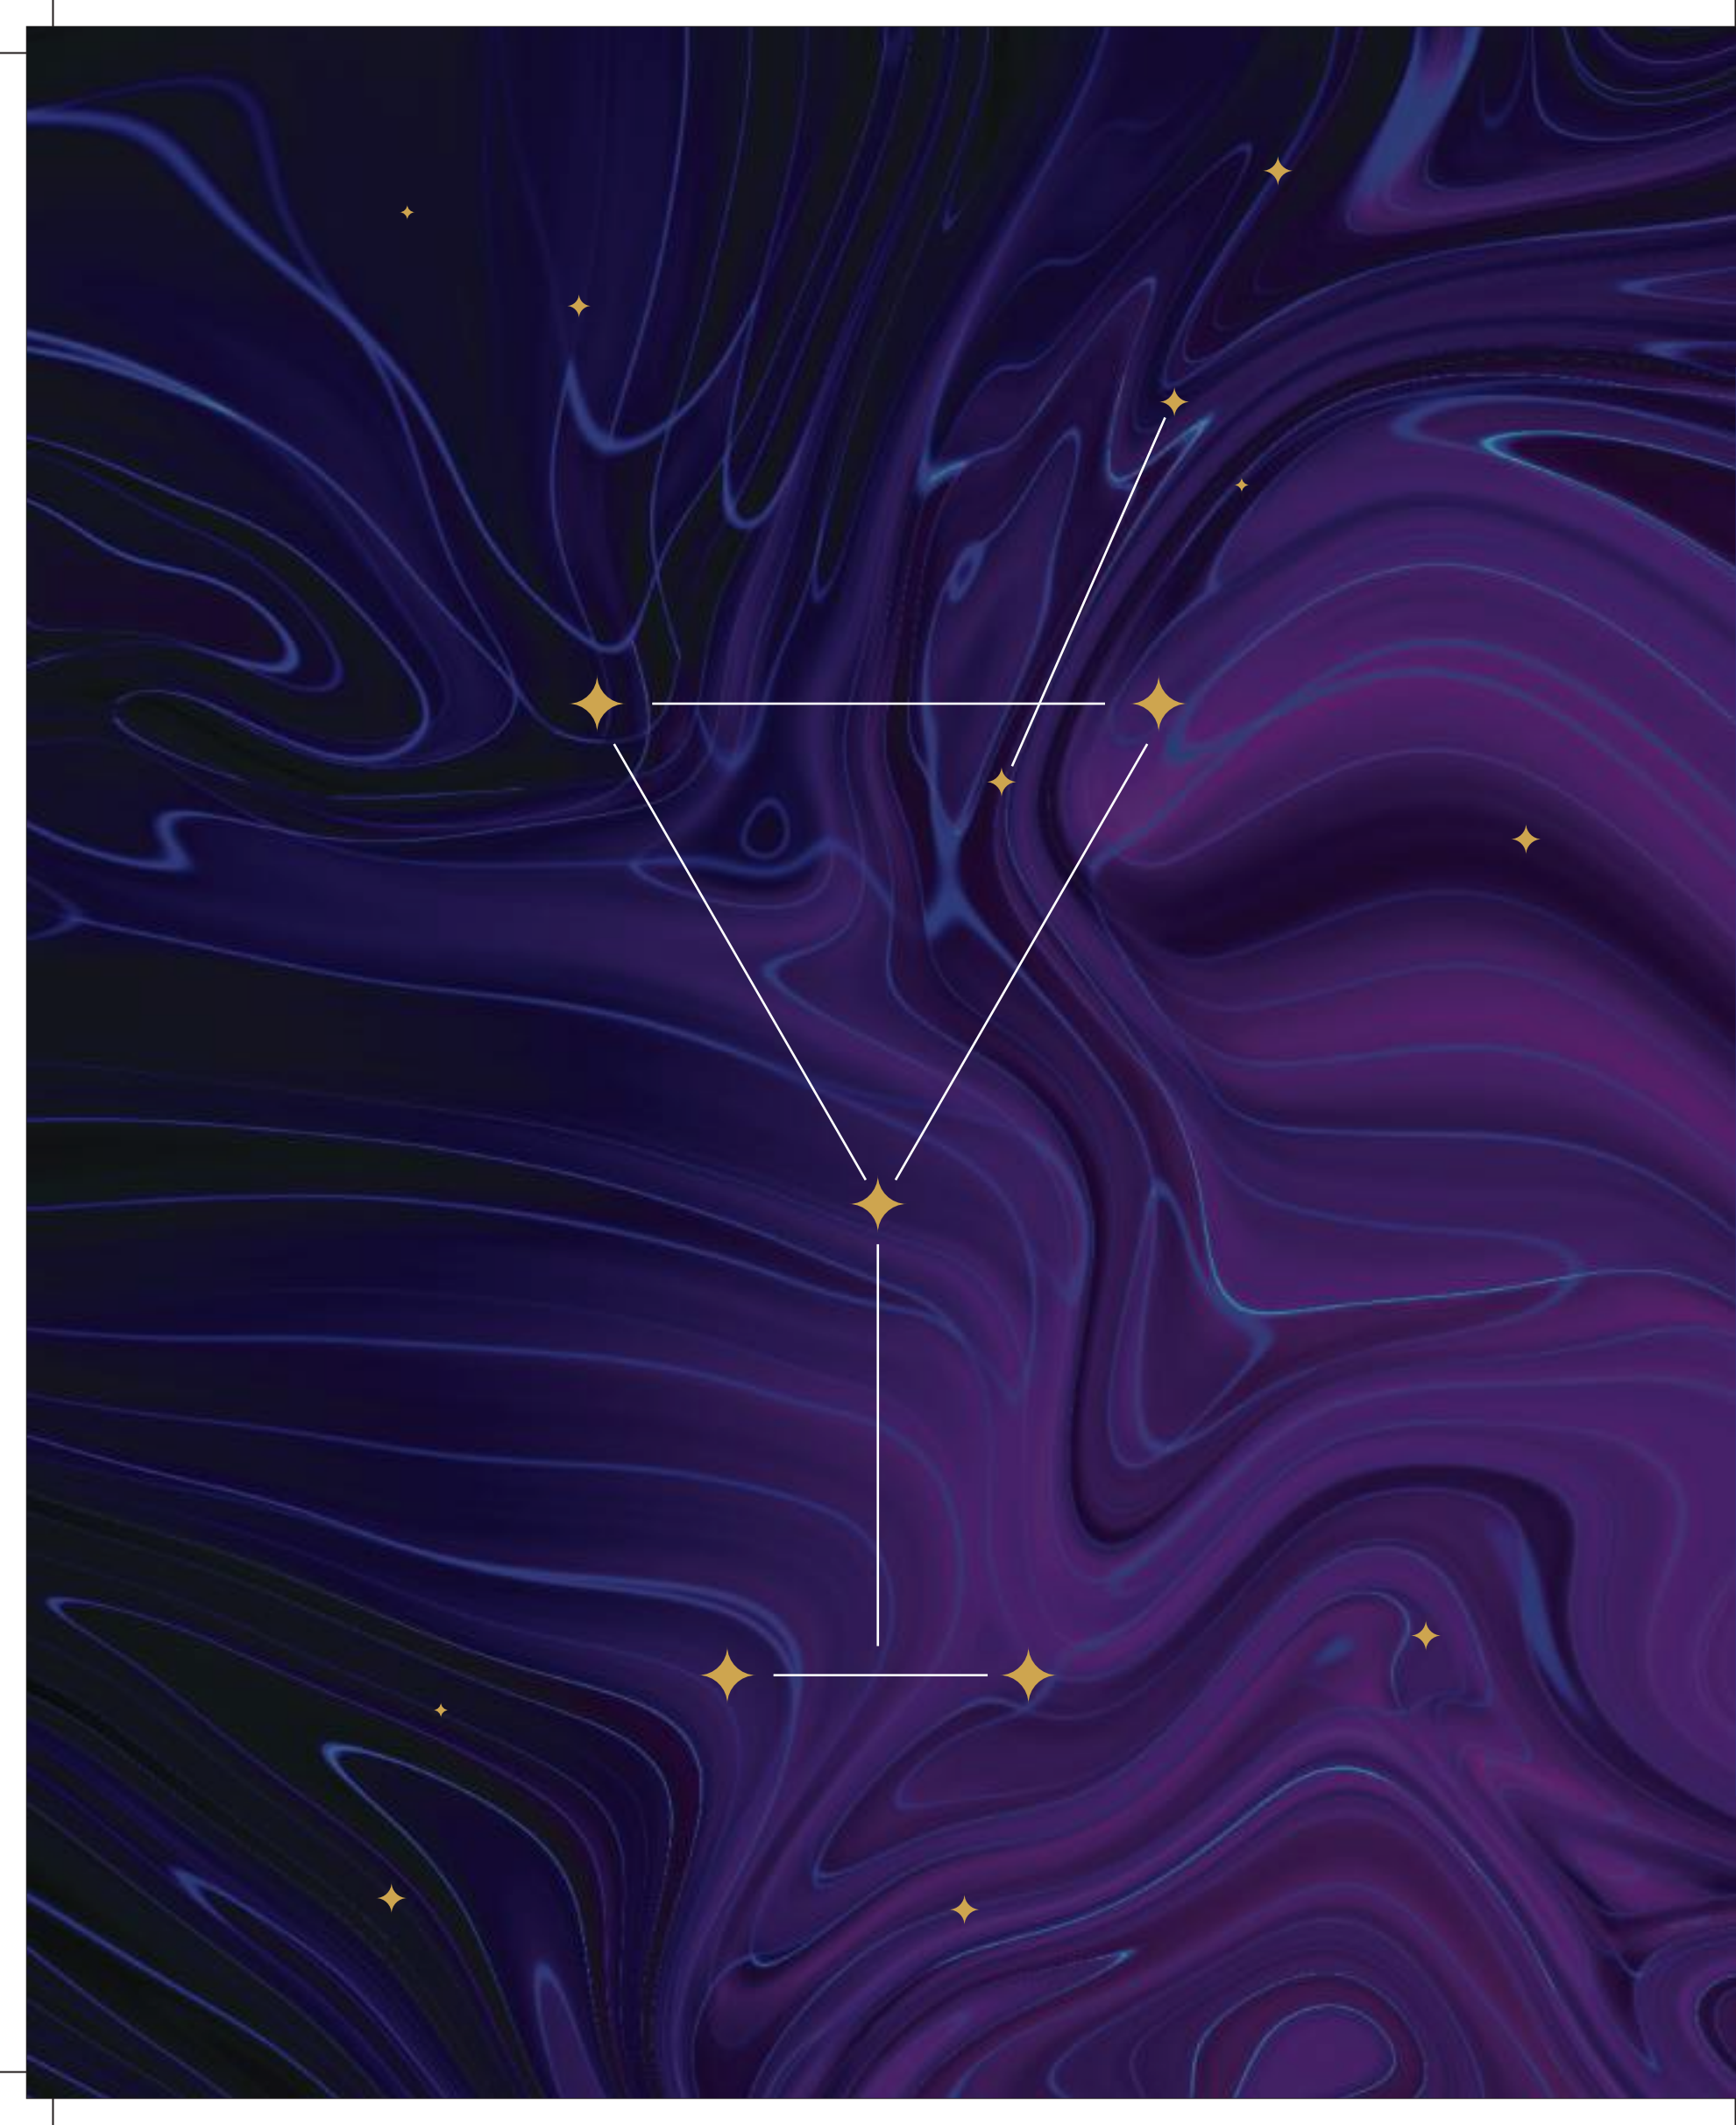

OPULENCE SCULPTED IN THE STARS

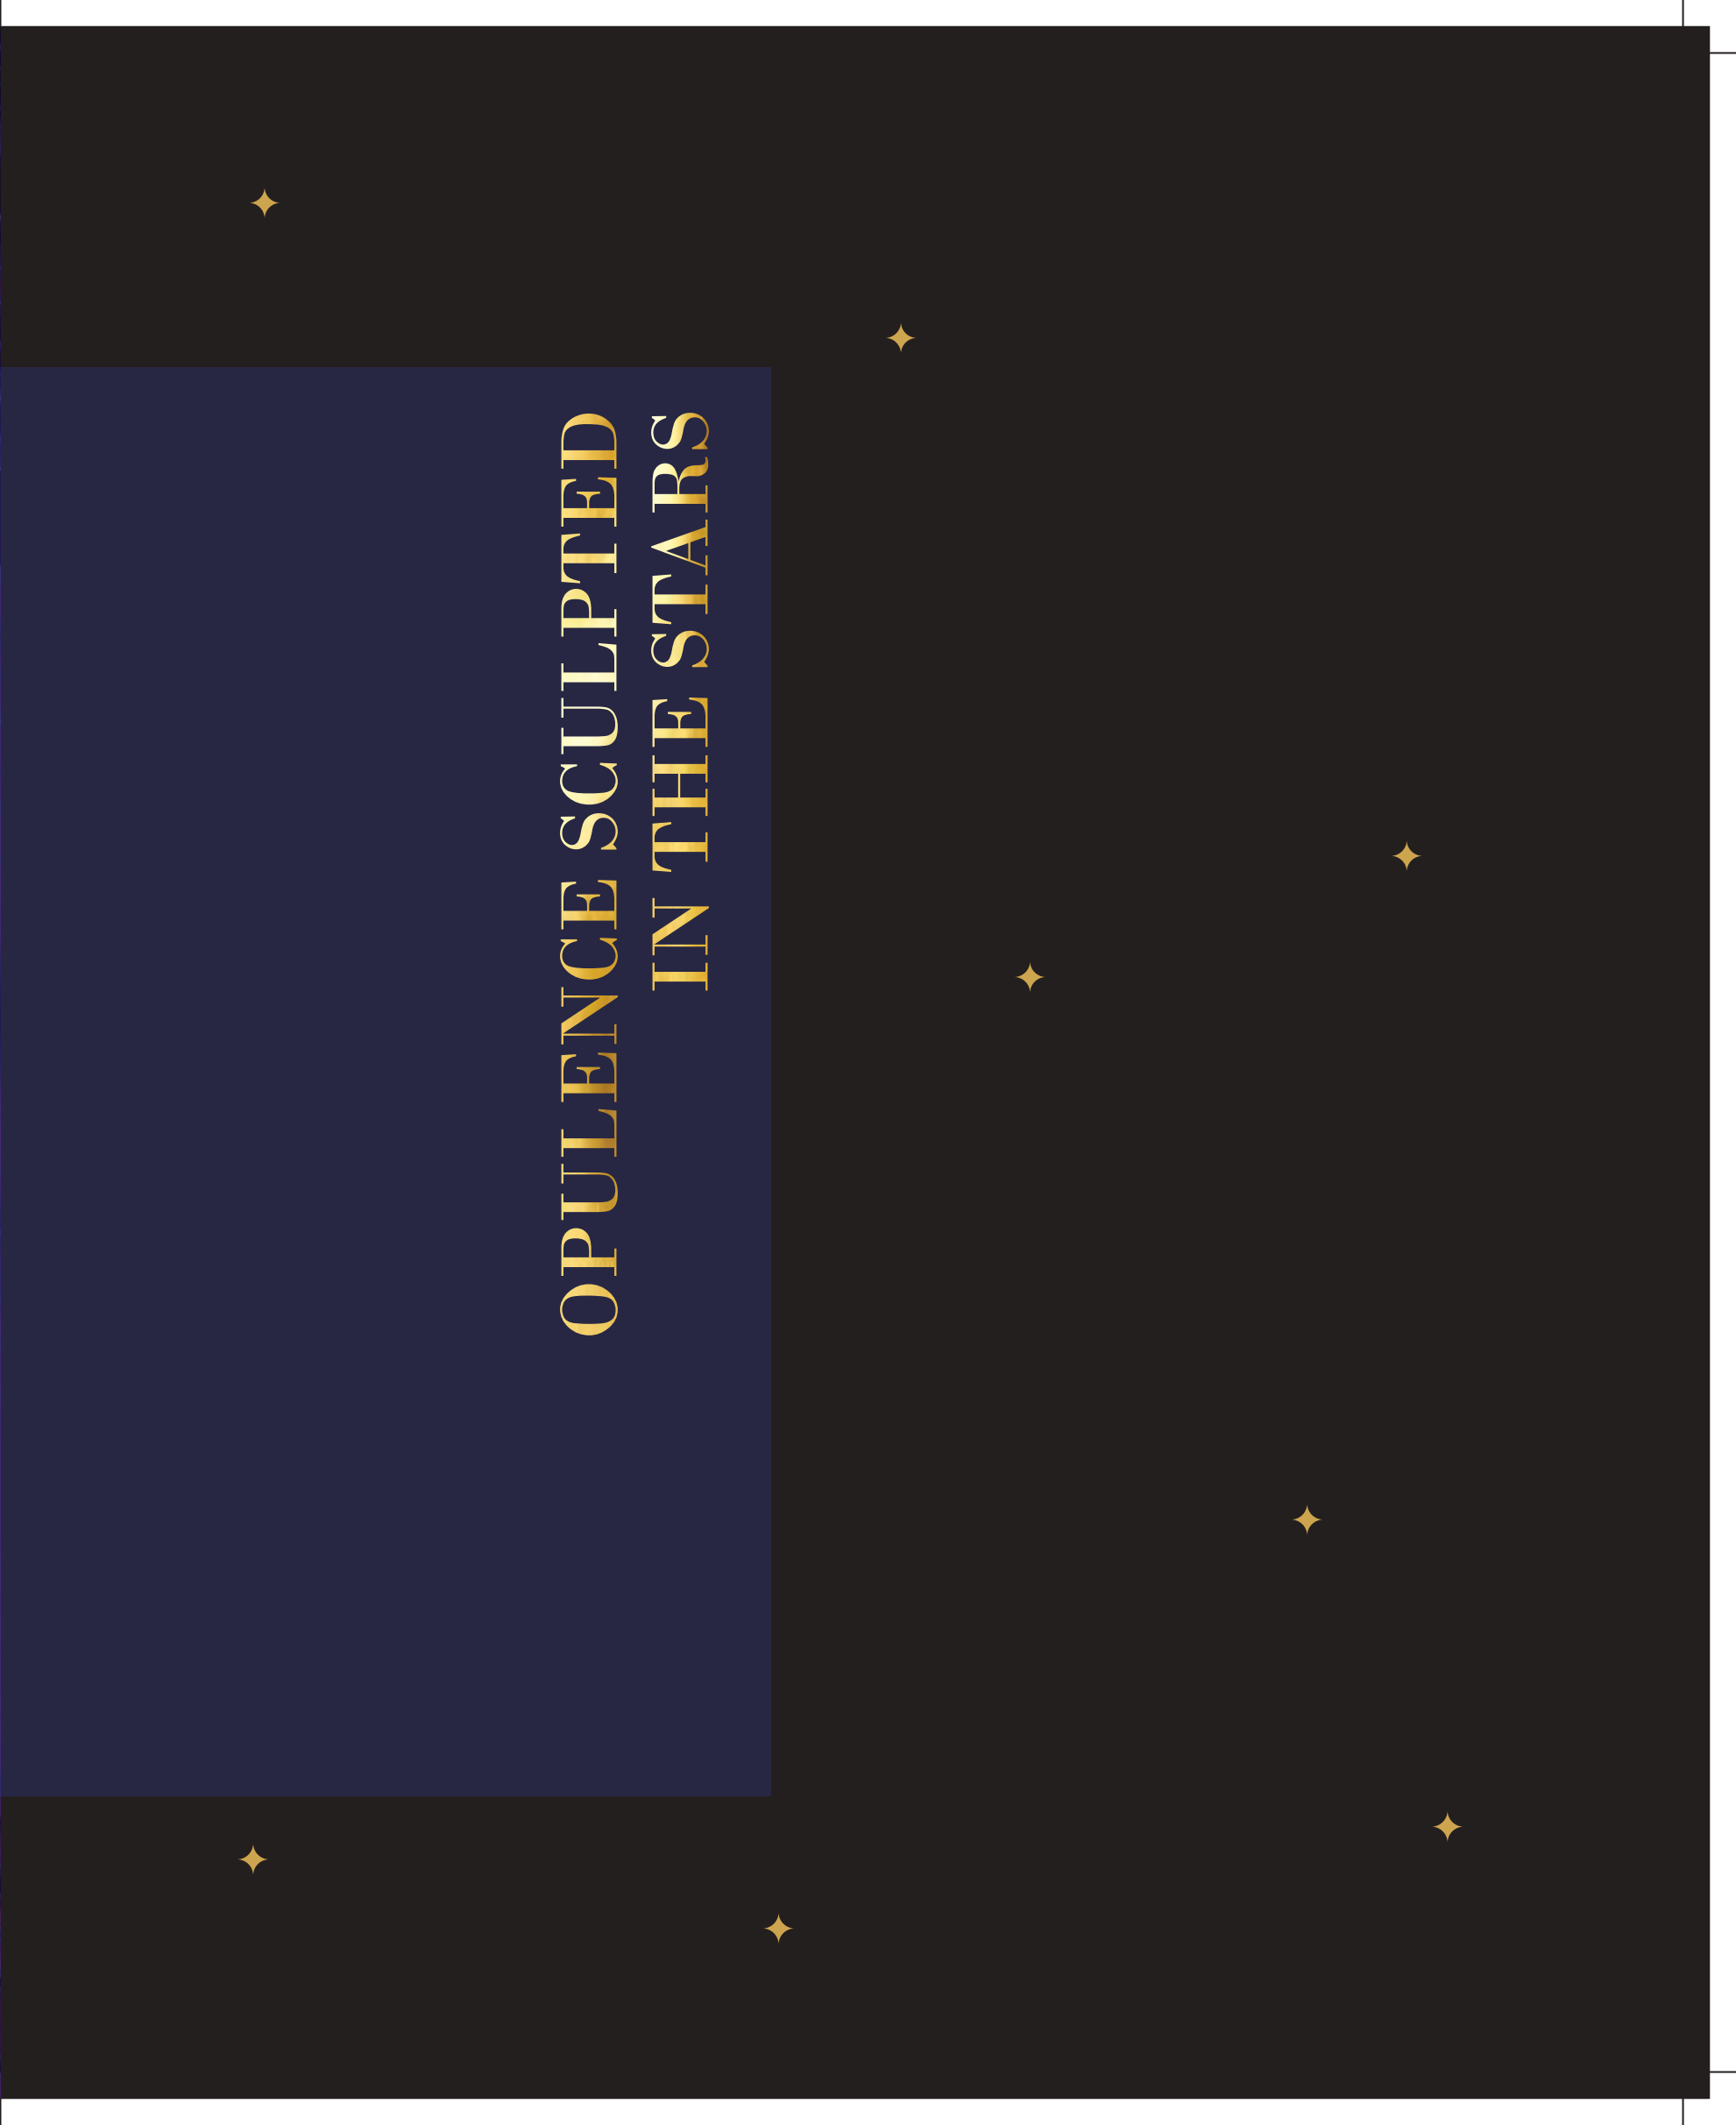

RG's Pleiaddes offers a constellation of amenities designed to elevate your everyday. With the most sought-after Clubhouse in the neighbourhood, each amenity is an experience and is thoughtfully crafted to bestow you with the most exotic and retreat-like-living.



An ocean
of opulence

Swimming Pool View



Live the
divine life

Freedom

in every shine



Kids' Play Area View

The court of
Life

Tennis Court View



For a **Star-struck**
Arrival



Tower Lobby

Stage for the
Champions

Indoor Games Room



Golden years shining
with Grace



Senior Citizen Room

Where luck aligns
with the Stars



Taste the universe
in Style



Restaurant

Dive into celestial
Blue Serenity



Relaxation



with a cosmic touch



Massage Room

Every hustle is
Worth it




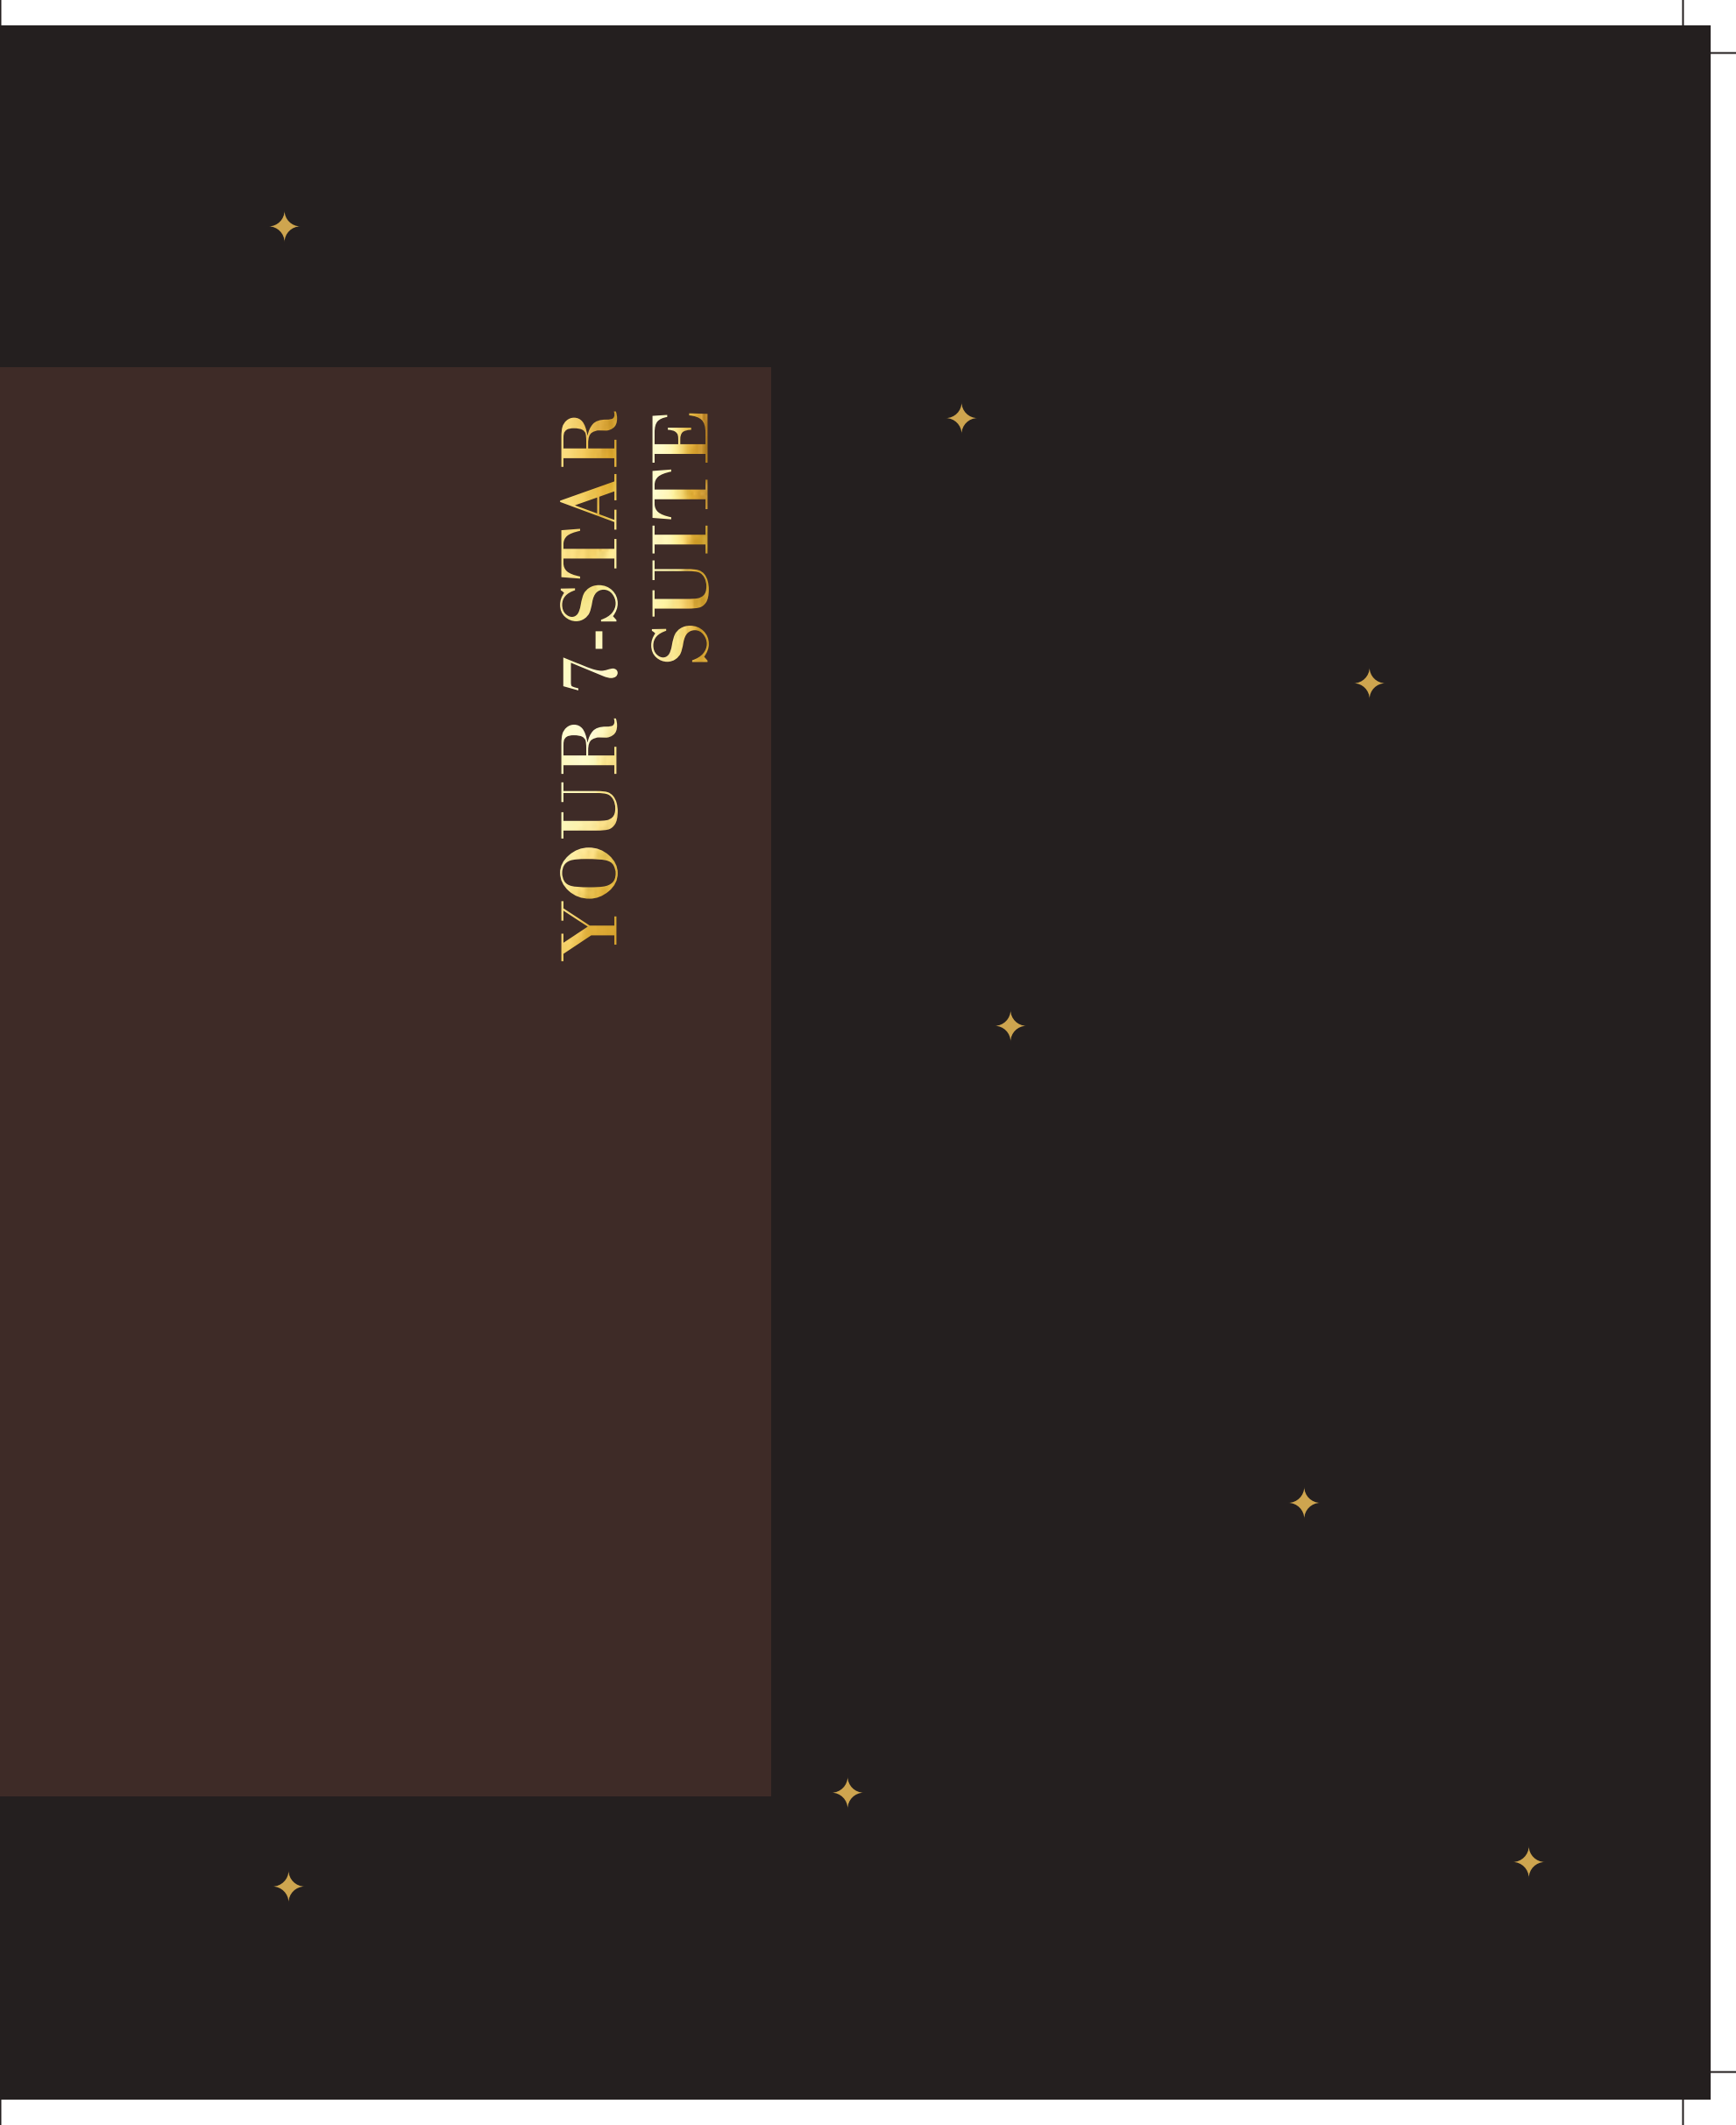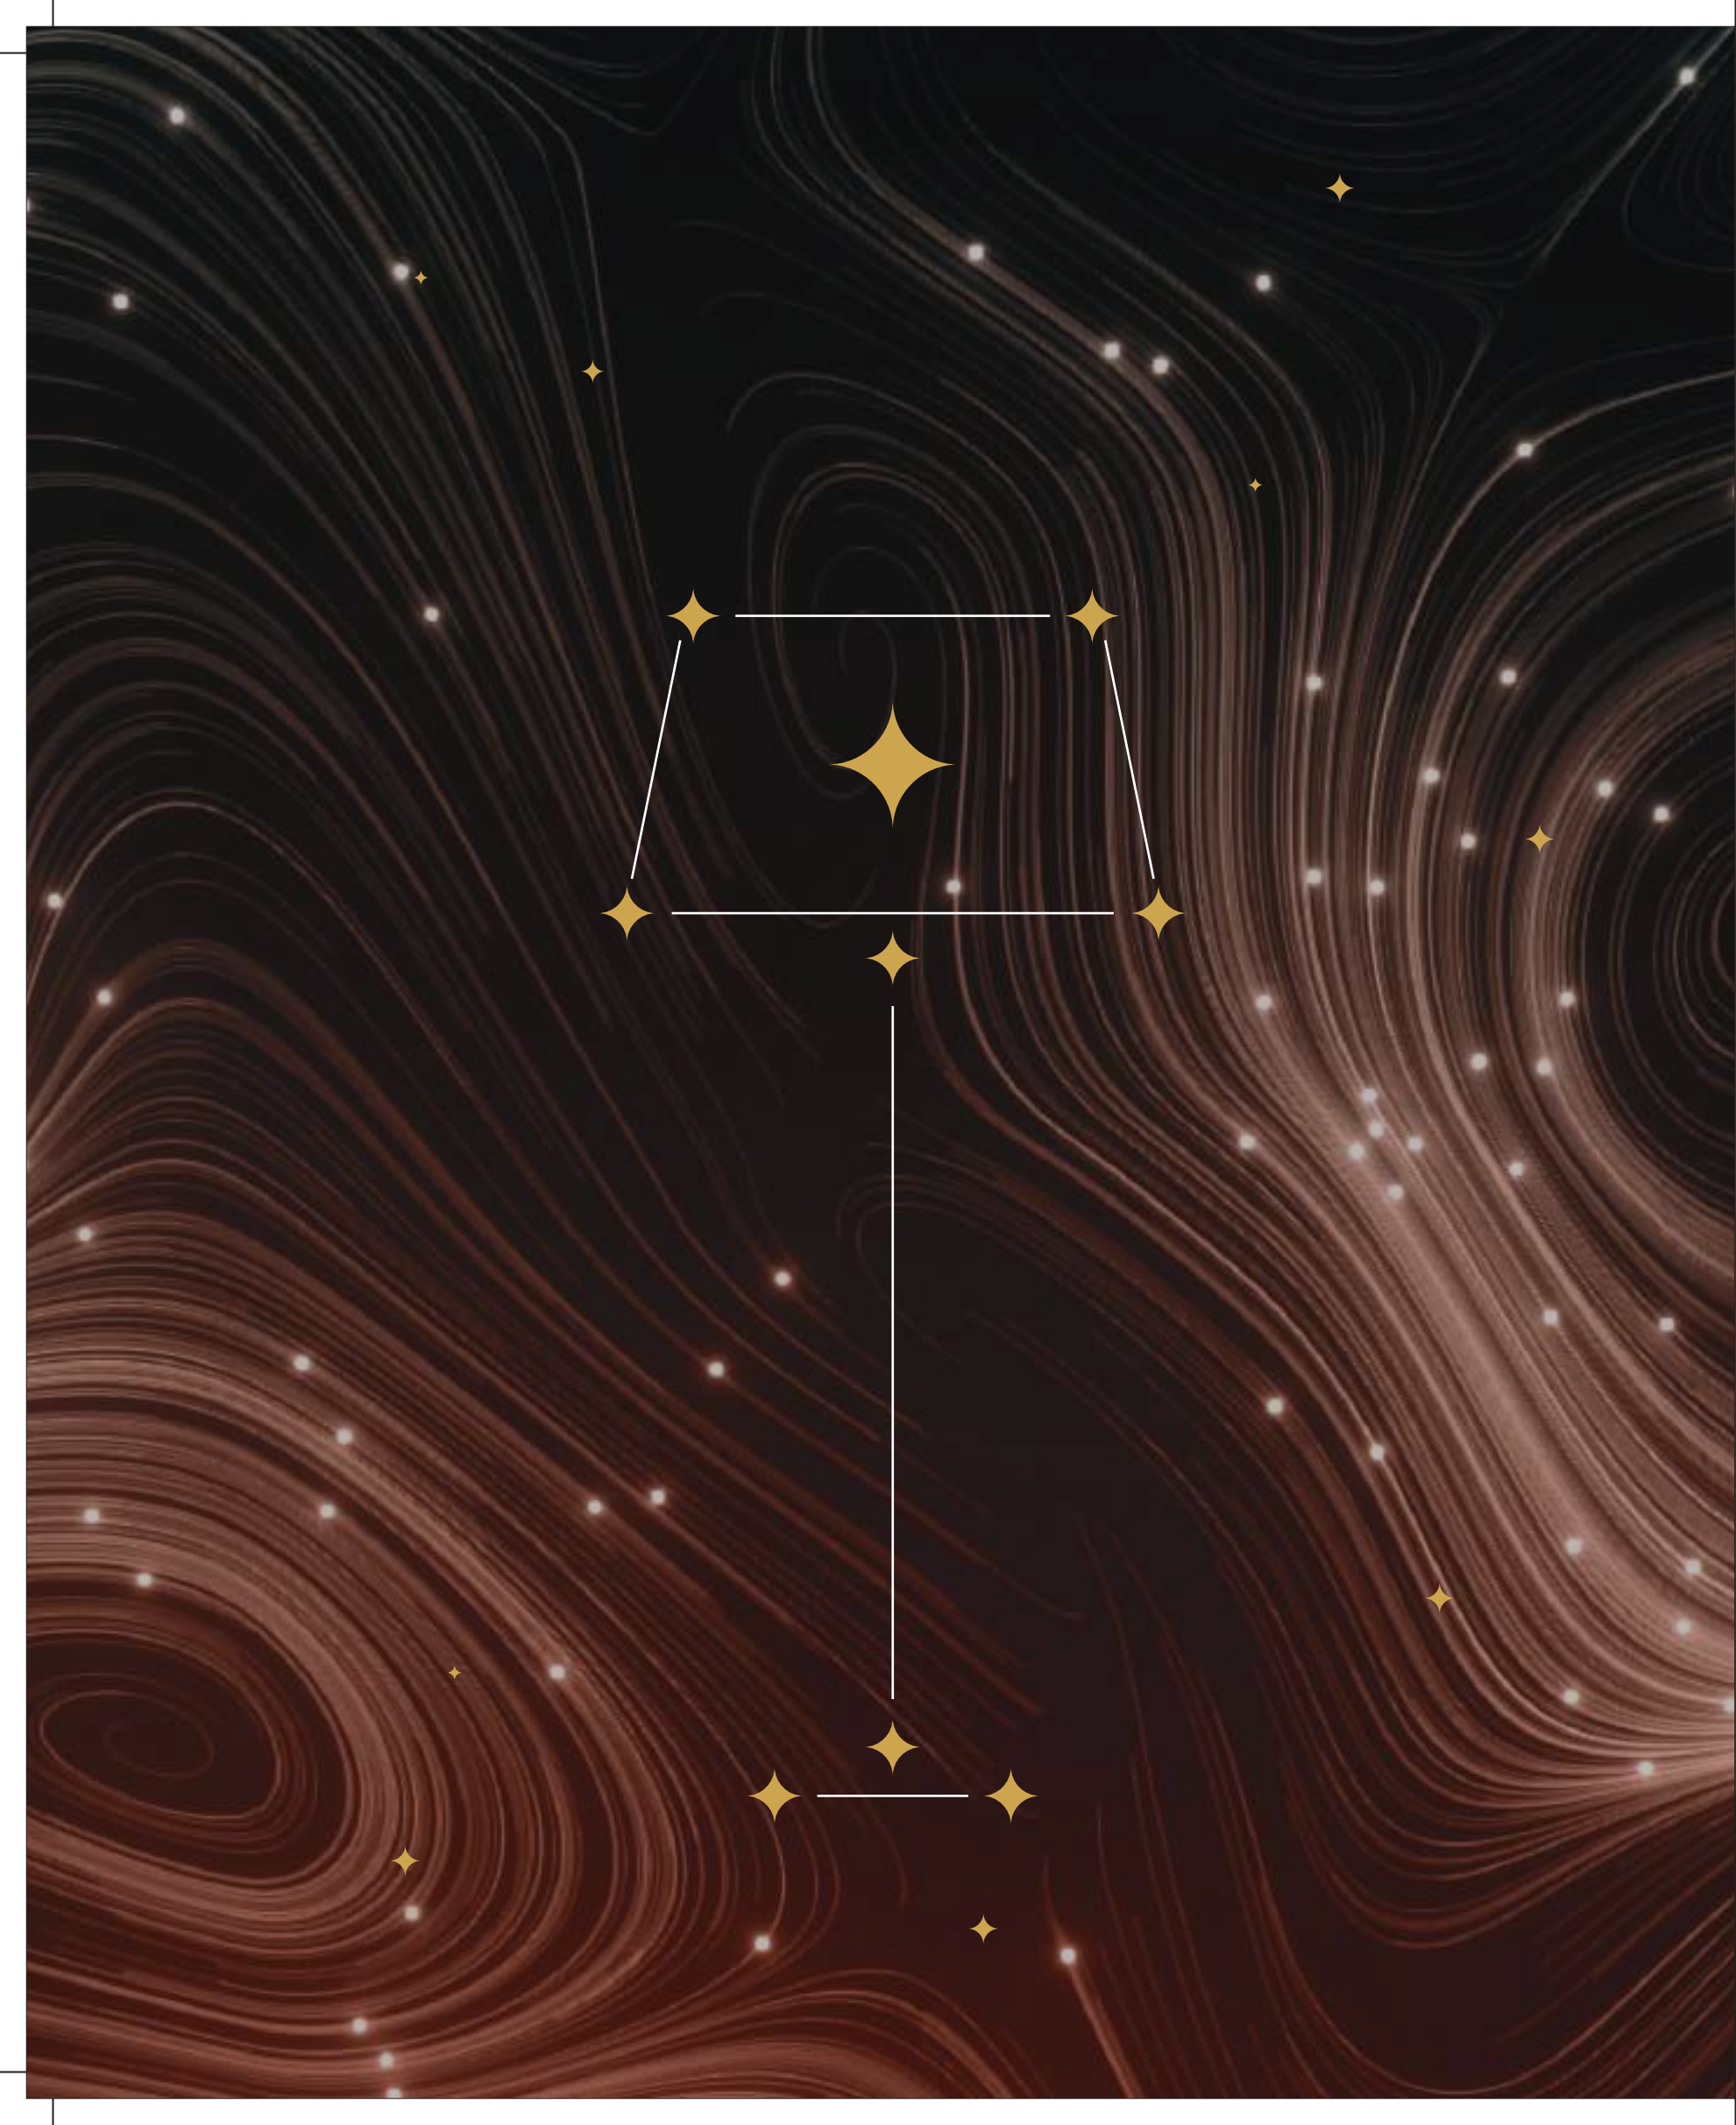

YOUR 7-STAR
SUITE

TYPICAL FLOOR PLAN

TOWER- 01 & 02

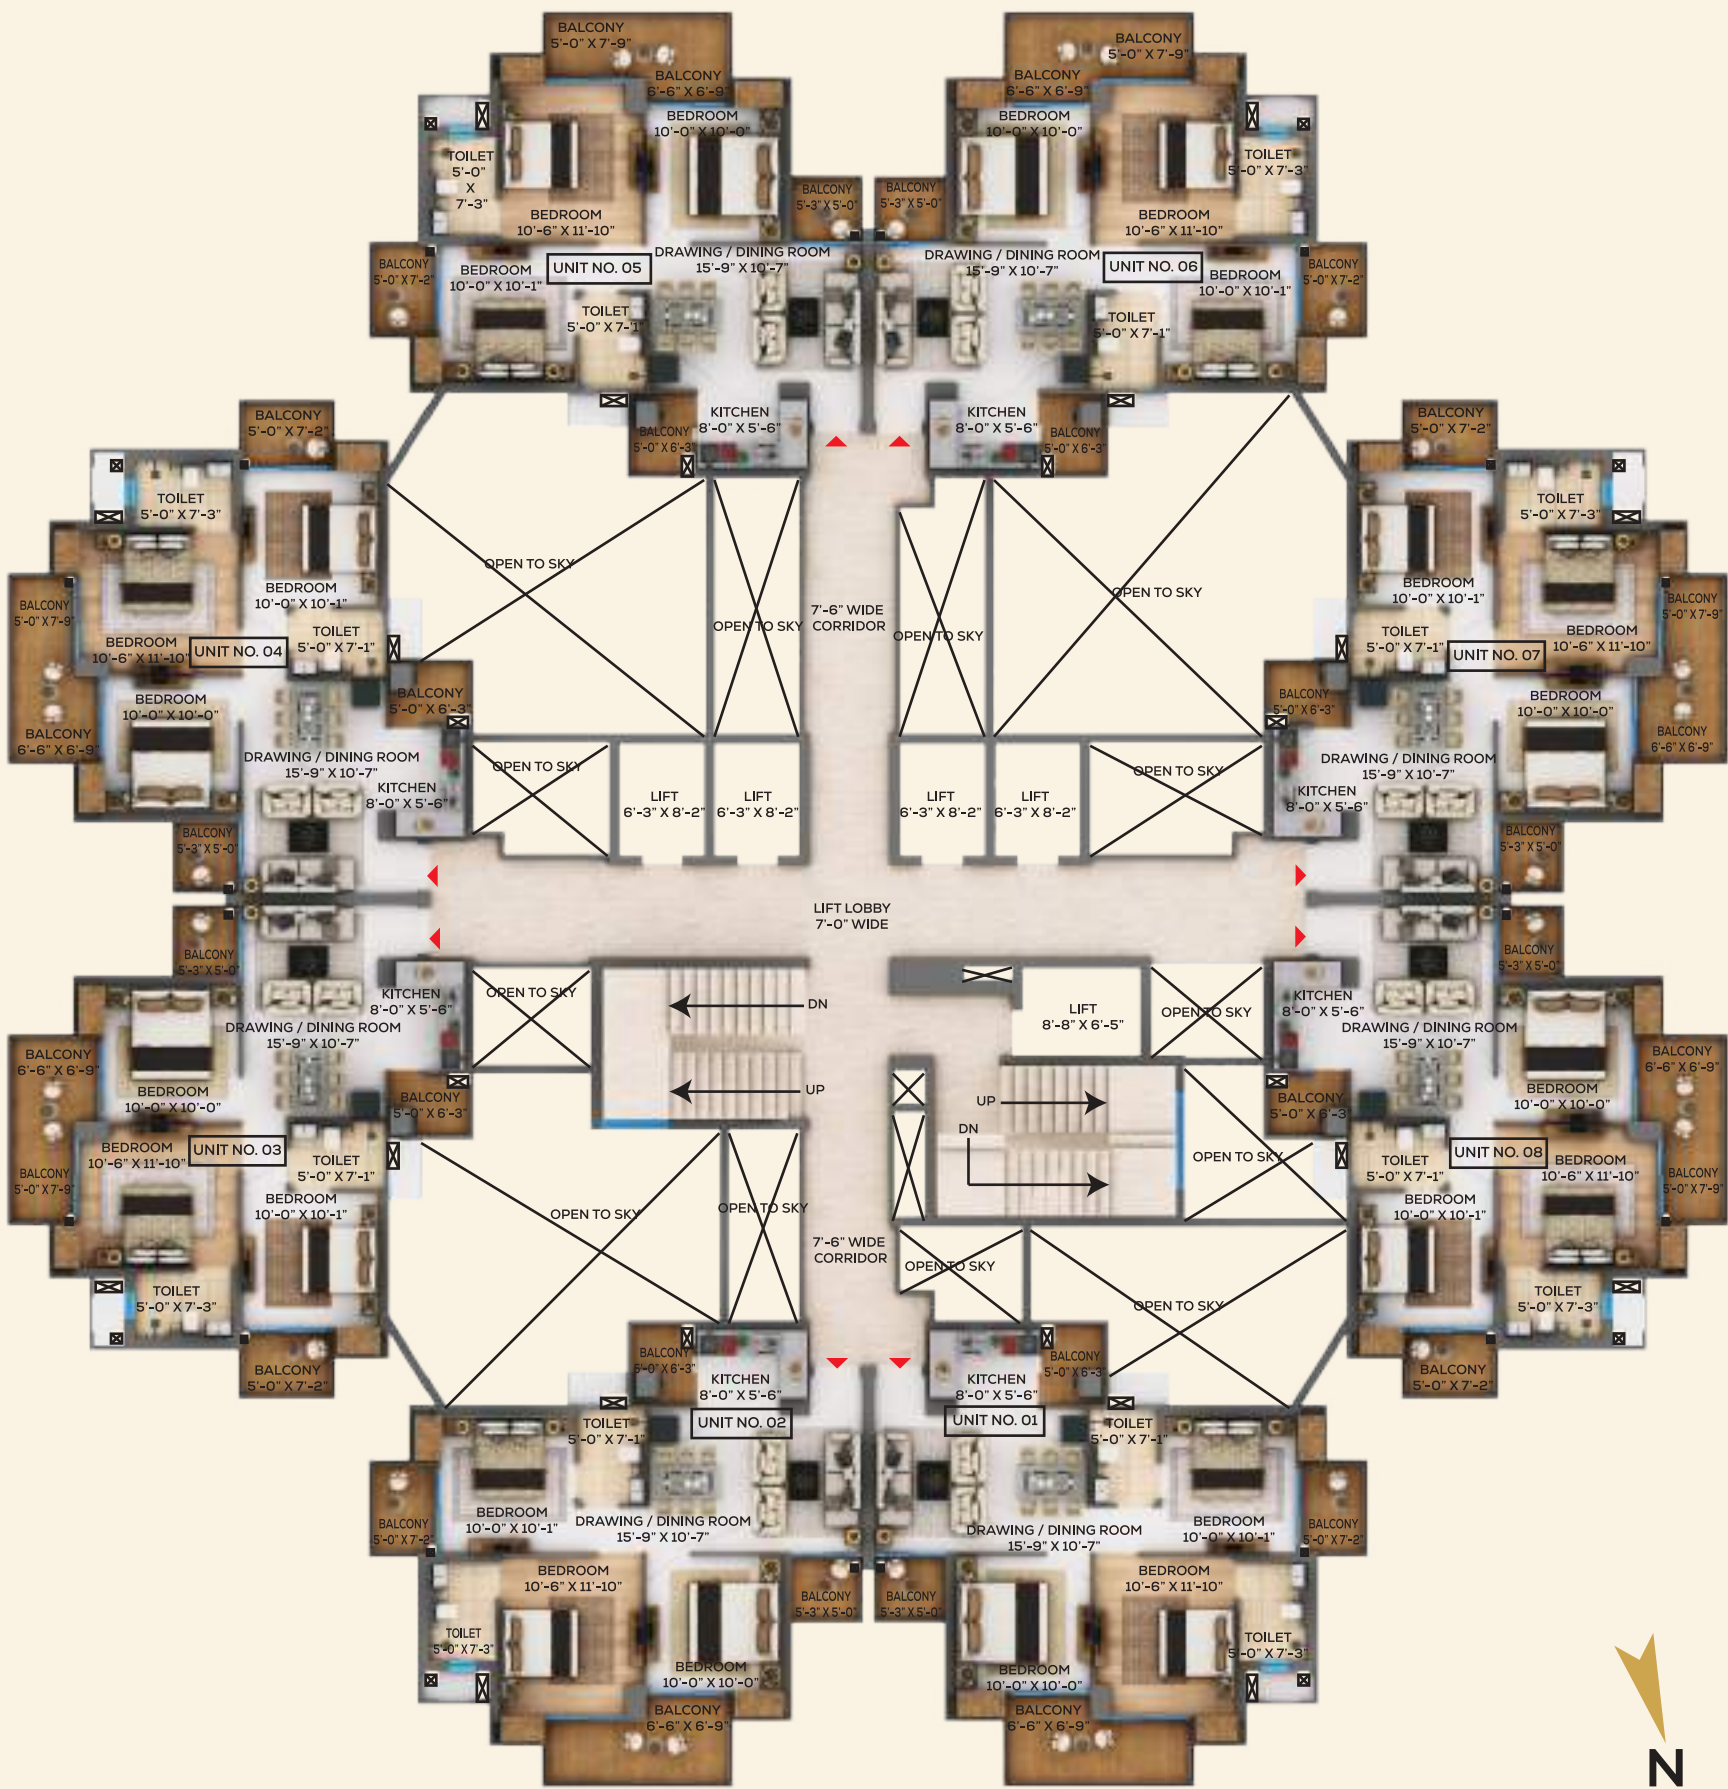

UNIT PLAN

TOWER- 01 & 02




TYPE - 1 (3 BHK+2 TOILET)

CARPET AREA	TOTAL AREA
63.080 Square Meters (679 Square Feet)	118.521 Square Meters (1276 Square Feet)

TYPICAL FLOOR PLAN

TOWER- 03 & 04

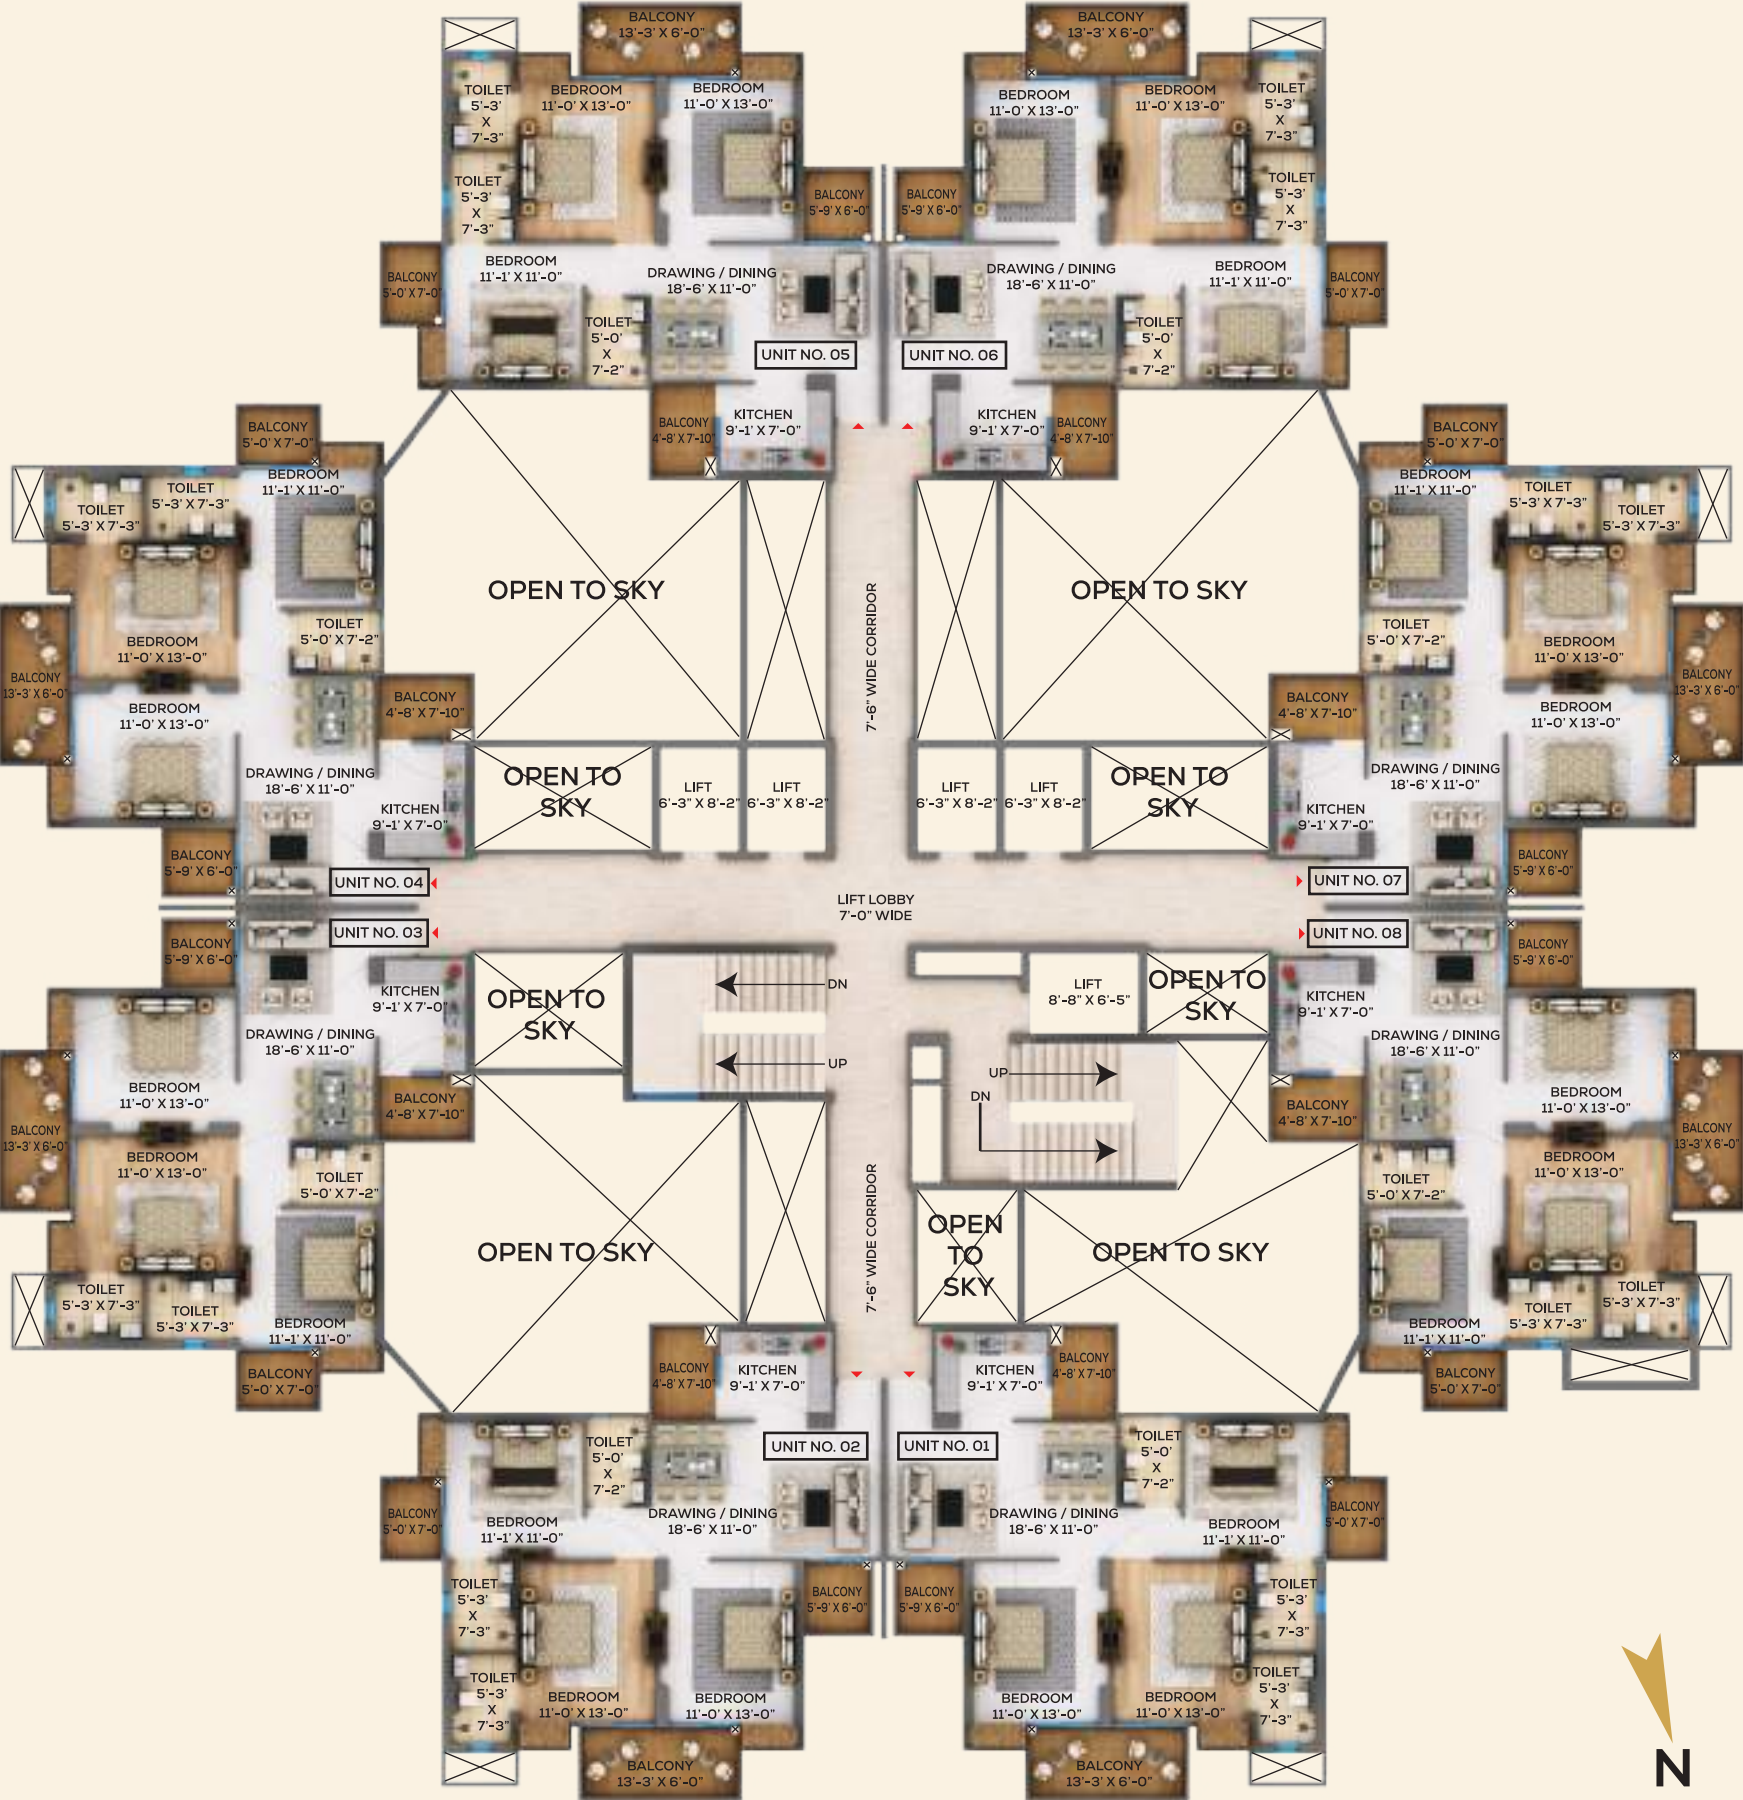

UNIT PLAN

TOWER- 03 & 04




TYPE - 2 (3 BHK+3 TOILET)

CARPET AREA	TOTAL AREA
80.890 Square Meters (871 Square Feet)	146.027 Square Meters (1572 Square Feet)


TYPICAL FLOOR PLAN

TOWER- 05 & 06

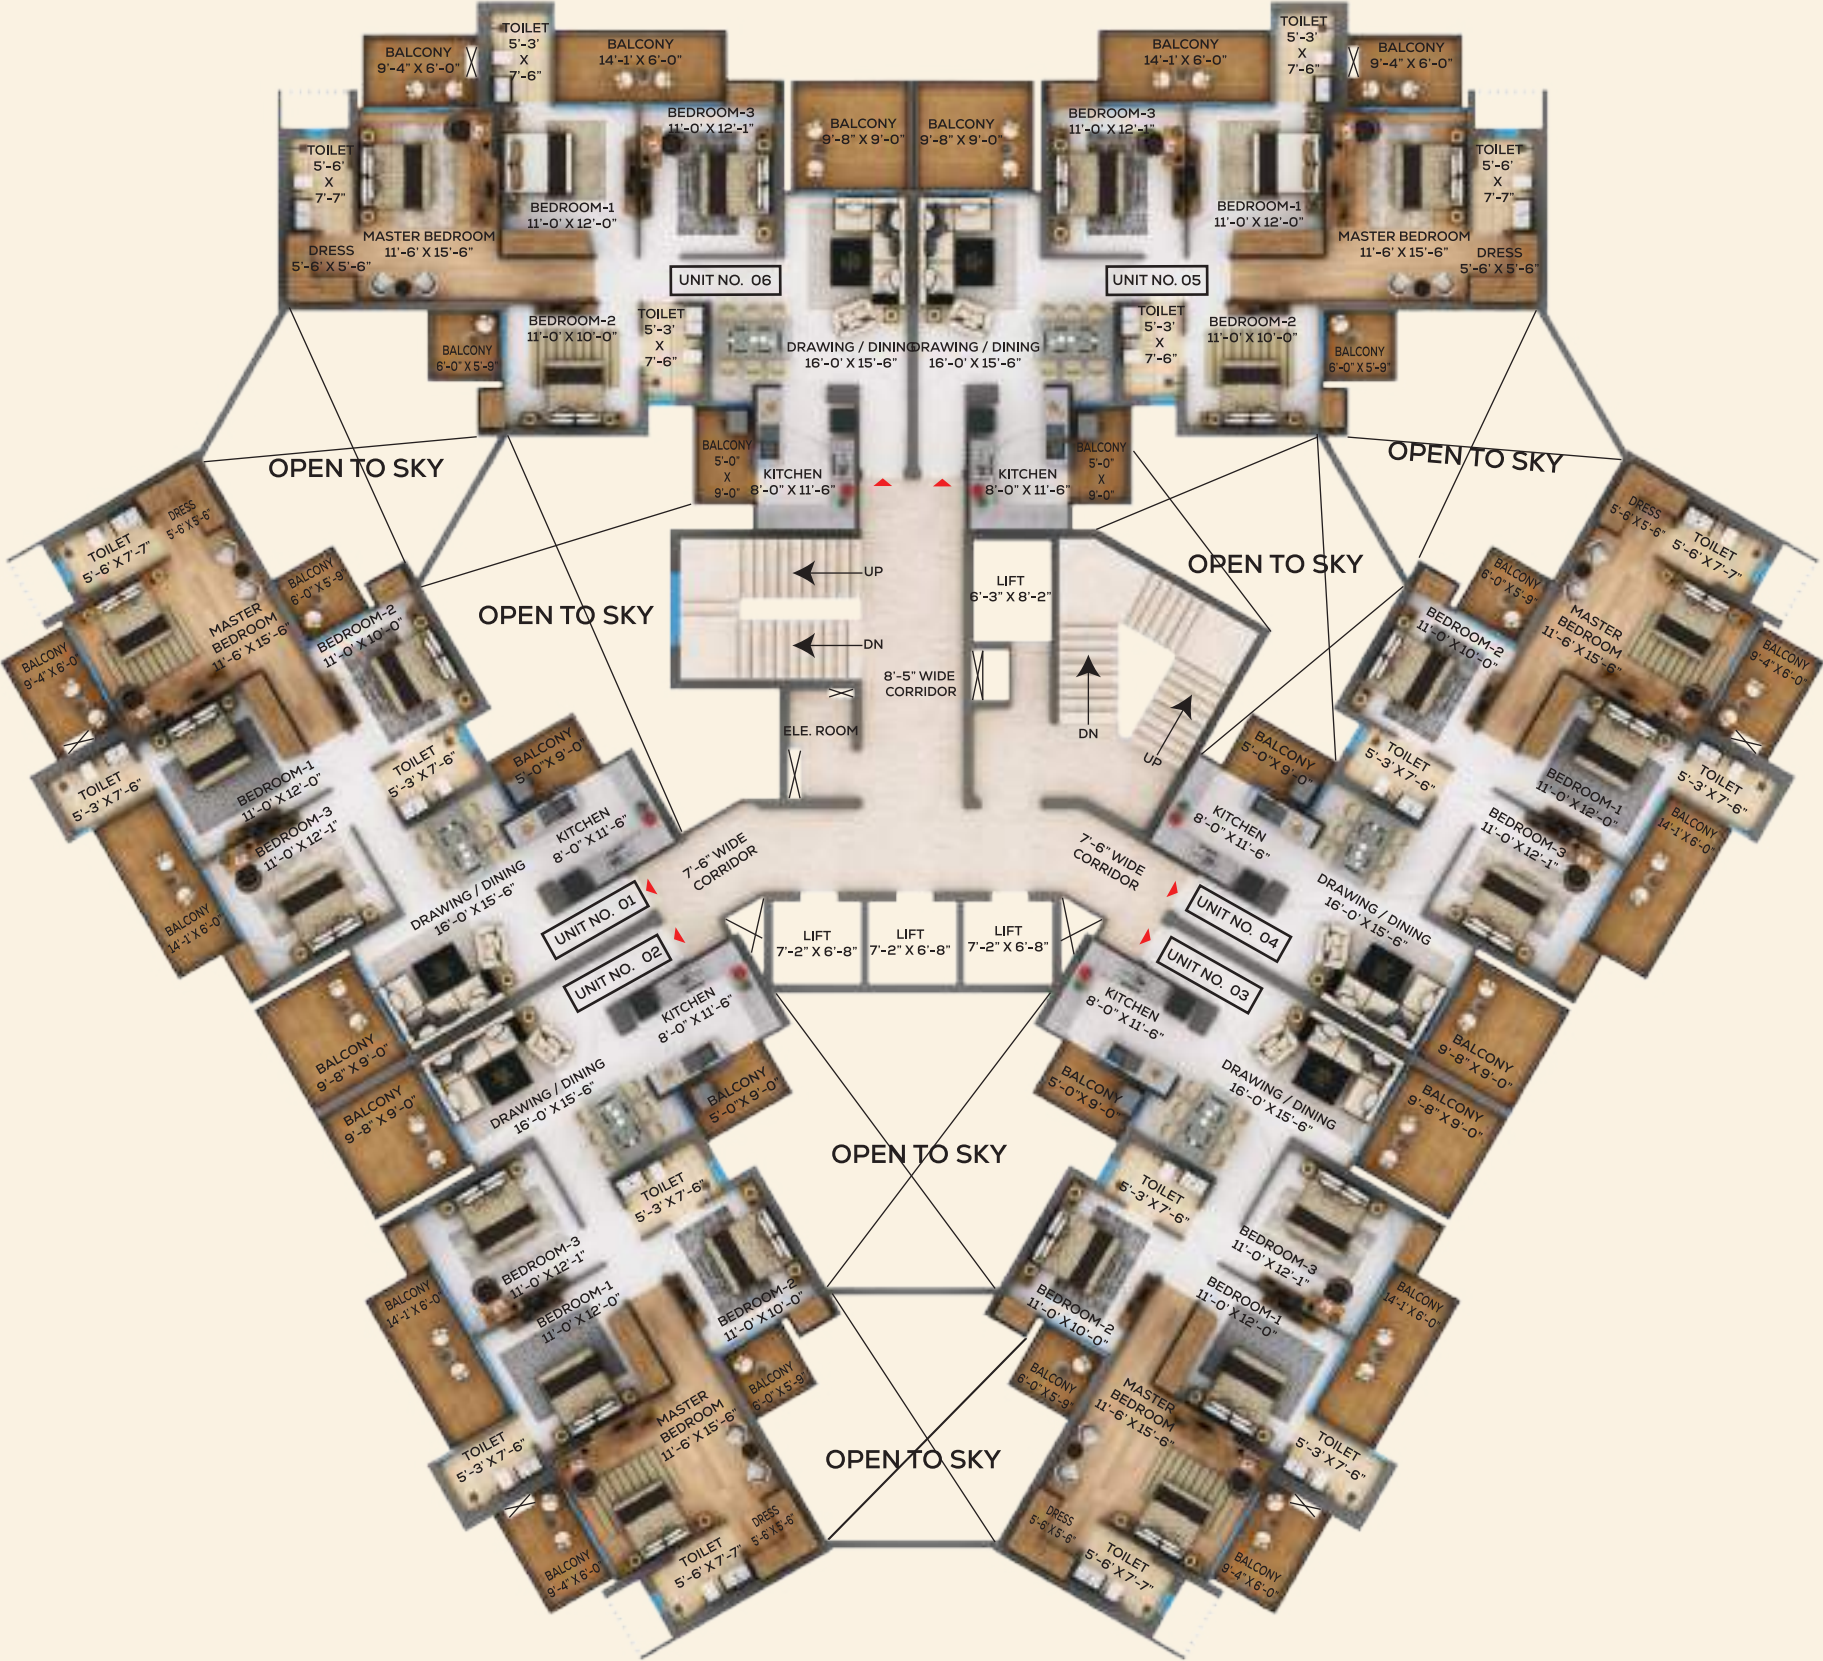

UNIT PLAN

TOWER- 05

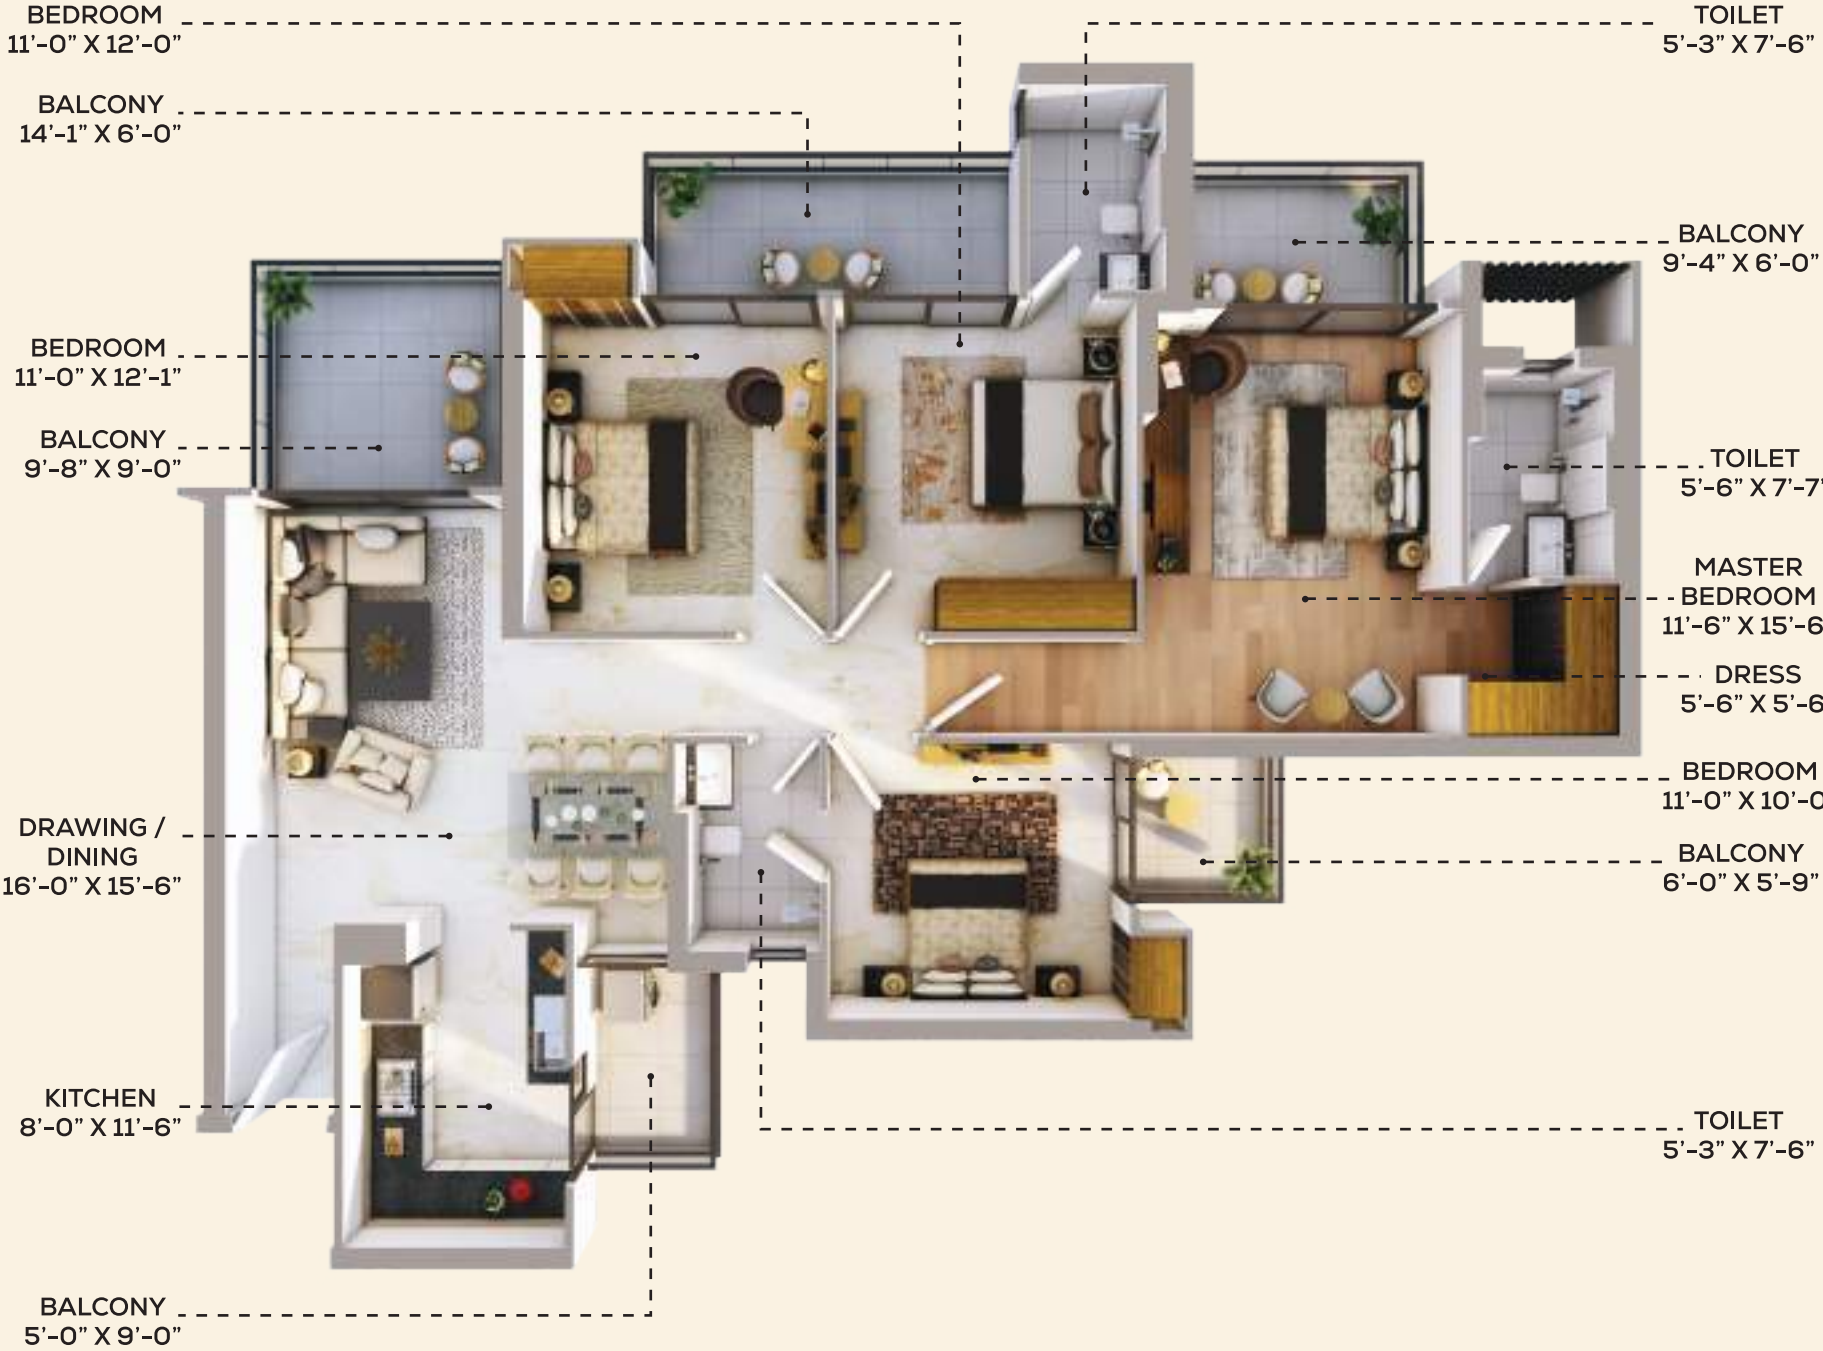

TYPE - 3 (4 BHK+3 TOILET)

CARPET AREA	TOTAL AREA
107.640 Square Meters (1159 Square Feet)	202.959 Square Meters (2185 Square Feet)

SPECIFICATIONS

SL. NO.	LOCATION	FLOORING	WALLS	CEILINGS (WITH BASE)	INTERNAL DOORS	EXTERNAL DOORS & WINDOWS	ELECTRICAL FITTINGS	WARDROBE	FIXTURES & FITTINGS
1	Drawing Room Dinning Room	Vitrified Tiles	POP Punning with Acrylic Emulsion Paint	POP Punning with OBD	Skin Moulded Paneled Doors	Decorative Hard Wood Entry Door. Powder Coated / Anodized Aluminium or UPVC Glazed Balcony Doors & Windows	Modular Electrical Fittings	NA	NA
2	Master Bed Room	Laminated Wooden Flooring	Pop Punning With Acrylic Emulsion Paint	Pop Punning with OBD	Skin Moulded Paneled Doors	Powder Coated / Anodized Aluminium or UPVC Grazed Balcony Doors & Windows	Modular Electrical Fittings	Modular	NA
3	Bed Rooms	Vitrified Tiles	Pop Punning With Acrylic Emulsion Paint	Pop Punning with OBD	Skin Moulded Paneled Doors	Powder Coated / Anodized Aluminium or UPVC Glazed Balcony Doors & Windows	Modular Electrical Fittings	NA	NA
4	Toilet (Master Bedroom)	Anti Skid Ceramic Tiles	Ceramic Tile & OBD Above	Grid False Ceiling	Skin Moulded Paneled Doors	Powder Coated / Anodized Aluminium or UPVC Glazed Balcony Doors, Windows or Ventilator	Modular Electrical Fittings	NA	White Chinaware & CP Fittings
5	Toilet (Other Bedroom)	Anti Skid Ceramic Tiles	Ceramic Tile & OBD Above	Grid False Ceiling	Skin Moulded Paneled Doors	Powder Coated / Anodized Aluminium or UPVC Glazed Balcony Doors, Windows or Ventilator	Modular Electrical Fittings	NA	White Chinaware & CP Fittings
6	Kitchen	Vitrified or Anti Skid Ceramic Tiles	Ceramic Tile & OBD Above	POP Punning with OBD	NA	Powder Coated / Anodized Aluminium or UPVC Glazed Balcony Doors & Windows	Modular Electrical Fittings	NA	Stone / Granite Working Platform & SS Sink & Overhead Cabinets
7	Balconies	Anti Skid Ceramic Tiles	NA	POP / Putty Finish	NA	Powder Coated / Anodized Aluminium or UPVC Glazed Balcony Doors & Windows	Modular Electrical Fittings	NA	NA
8	Entrance Lobby Lift Lobby / Corridors	Marble Stone / Granite / Stone Vitrified / Ceramic Tiles	Stone or Tile Cladding With OBD Above	POP / Putty Finish	NA	NA	Modular Electrical Fittings	NA	NA
9	External Finish	Combination of Texture Paint / Wash Down Grit Finish & Waterproof Cement Paint							

THE DEVELOPER



Mr. Rajesh Goyal
MD, RG Group

The Group

RG Group is a distinguished leader in the real estate sector, embodying excellence across Delhi NCR, India. Established in 2000 by visionary entrepreneur Mr. Rajesh Goyal, RG Group has built a premier reputation, with an expansive portfolio exceeding 10 million square feet across Delhi NCR. At RG Group, innovation, quality, and a commitment to customer satisfaction are the cornerstones of our philosophy. We are dedicated to reshaping urban landscapes through thoughtful design and flawless execution, earning the trust of our clients and stakeholders alike. Our legacy is defined by delivering projects on time and within budget, consistently exceeding expectations, and setting benchmarks within the industry.

FROM THE EXPERTS' DESK

THE ARCHITECT

Confluence Consultancy
Services



RG's Pleiaddes is an epitome of sophistication and elegance envisioned by RG Group. RG's Pleiaddes is not just another luxury project; it is a manifestation of a lifestyle that seamlessly blends opulence with functionality, setting new standards in the realm of architecture and real estate.

VISHAL SHARMA
B. Arch, Founder Partner, Architect
Confluence Consultancy Services

Structural Engineering Consultant

Optimum Design
Pvt. Ltd.



RG's Pleiaddes is an exclusive project built to last a century. The project exceeds RG Group's high standards in terms of design and built quality. RG's Pleiaddes is designed in accordance with the latest Bureau of Indian Standard codes for seismic wind and gravity loads. The project is built with high strength concrete and reinforcement. Anyone buying a home in RG's Pleiaddes would cherish the peace of mind that only a structurally sound home can bring.

Mr. V. D. Sharma
Founder & Managing Director
Optimum Design Pvt. Ltd.

MEP Consultant

Consummate Engineering
Services Pvt. Ltd.



The MEP systems have been designed to ensure safety, efficiency, sustainability & reliability of the project. The focus is to align the MEP systems with the BIS standards, local regulations & the projects vision of creating a modern comfortable living environment.

Mr. Anand Havelia
Managing Director & Principal Consultant
Consummate Engineering Services Pvt. Ltd.

1988

Pioneering Industrial Leadership




Mr. Rajesh Goyal is at the helm of an industrial Enterprise, laying the foundation for a legacy of leadership and innovation.

2000

The Birth of RG Group

In a significant milestone, the name RG is adopted, marking the incorporation of **Rajesh Projects (India) Pvt. Ltd.** This heralds the flagship company's inception, setting the stage for the formidable RG Group.

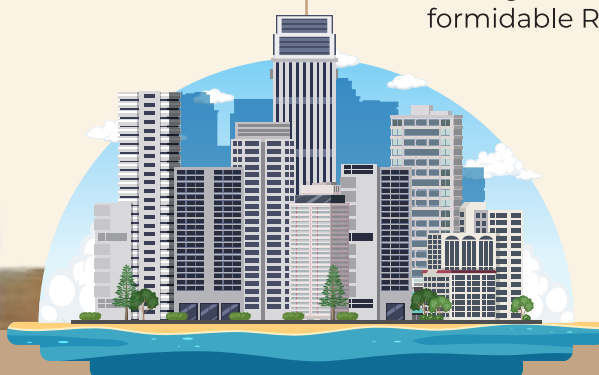

Embarking on the Real Estate Journey

Venturing into the dynamic realm of Real Estate, Mr. Rajesh Goyal embraces new horizons, foreseeing opportunities for growth and development.

1993

2002
2003

Expanding Horizons

The landscape transforms with the successful delivery of **RG COMPLEX** at Mayur Vihar Phase 2, Sector 14 Rohini, Sector 8 Rohini and Sector 5 Dwarka, demonstrating a growing footprint in Delhi's real estate scene.



RG Complex Sector 5 Dwarka



RG Complex Sector 14 Rohini



RG Complex Mayur Vihar Phase 2



RG Complex Sector 8 Rohini

2005
2006

Unveiling Prominent Developments

The unveiling of **RG COMPLEX** at Motia Khan, Paharganj and RG Bazar at Sector 11 Rohini adds to the impressive portfolio, signaling a commitment to diverse and impactful real estate ventures.



RG Complex at Motia Khan, Paharganj



RG Bazar at Sector 11 Rohini

A Pinnacle of Deliveries

Noteworthy deliveries include **RG COMPLEX** at DC Chowk, **Sector 9 Rohini**, **Sector 14 Rohini** (Phase 2), and **Sector 5 Dwarka**, cementing RG Group's reputation for timely completion and superior craftsmanship.



RG Complex II Sector 14 Rohini



RG Complex Sector 5 Dwarka,

2007

Elevating Retail & Entertainment

The delivery of **RG Mall** at Sector 9 **Rohini** and **RG CITY CENTRE** at Motia Khan, Paharganj, exemplifies RG Group's foray into creating vibrant retail and entertainment spaces.



RG Mall at Sector 9 Rohini



Rohini RG City Centre at Motia Khan, Paharganj

2004

2009

Landmarks in Commercial Real Estate

RG CITY CENTRE at Lawrence Road, Keshav Puram, **RG SQUARE** at IP Extension, Pratapganj and **RG TRADE TOWER** at Netaji Subhash Place, Pitampura, showcase the Group's prowess in commercial real estate development.



RG City Centre Lawrence Rd.



RG Square Pratapganj




RG Trade Tower
Netaji Subhash Place

2015
2016

A Milestone in Noida

Handling over possession of the first project in **NOIDA**.
Handed over possession of **RG RESIDENCY**.

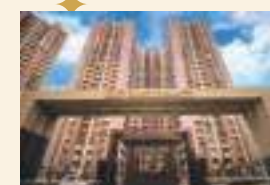

RG Residency Noida

2024

Redefining the Meaning of Luxury

Launched Luxury project **RG MIRAGE** in Sector 120, Noida.



RG Mirage in Sector 120, Noida

2010

Reshaping Residential Living

A paradigm shift in residential living begins with the delivery of **RG METRO ARCADE** at Sector 11 Rohini and the launch of RG Residency, Noida's first landscaped Podium Residential Complex in Sector 120 and **RG LUXURY HOMES** in Sector 168, Greater Noida.



RG METRO ARCADE at Sector 11 Rohini

2023

Delivering the Best

Handed over possession of **RG LUXURY** Homes in Noida.



RG LUXURY Homes Noida

2025

7 Star Living

Launched Luxury project **RG's PLEIADDES** in Sector- 1 Greater Noida West.



RG's Pleiades in Sector- 1
Greater Noida West.

